



DO NOT SCALE FROM THIS DRAWING. USE FIGURED DIMENSIONS IN ALL CASES. VERIFY DIMENSIONS ON SITE AND REPORT ANY DISCREPANCIES TO THE ARCHITECTS IMMEDIATELY. THIS DRAWING IS TO BE READ IN CONJUNCTION WITH THE ARCHITECTS SPECIFICATION. THIS DRAWING IS COPYRIGHT AND MAY ONLY BE REPRODUCED WITH THE ARCHITECTS PERMISSION.

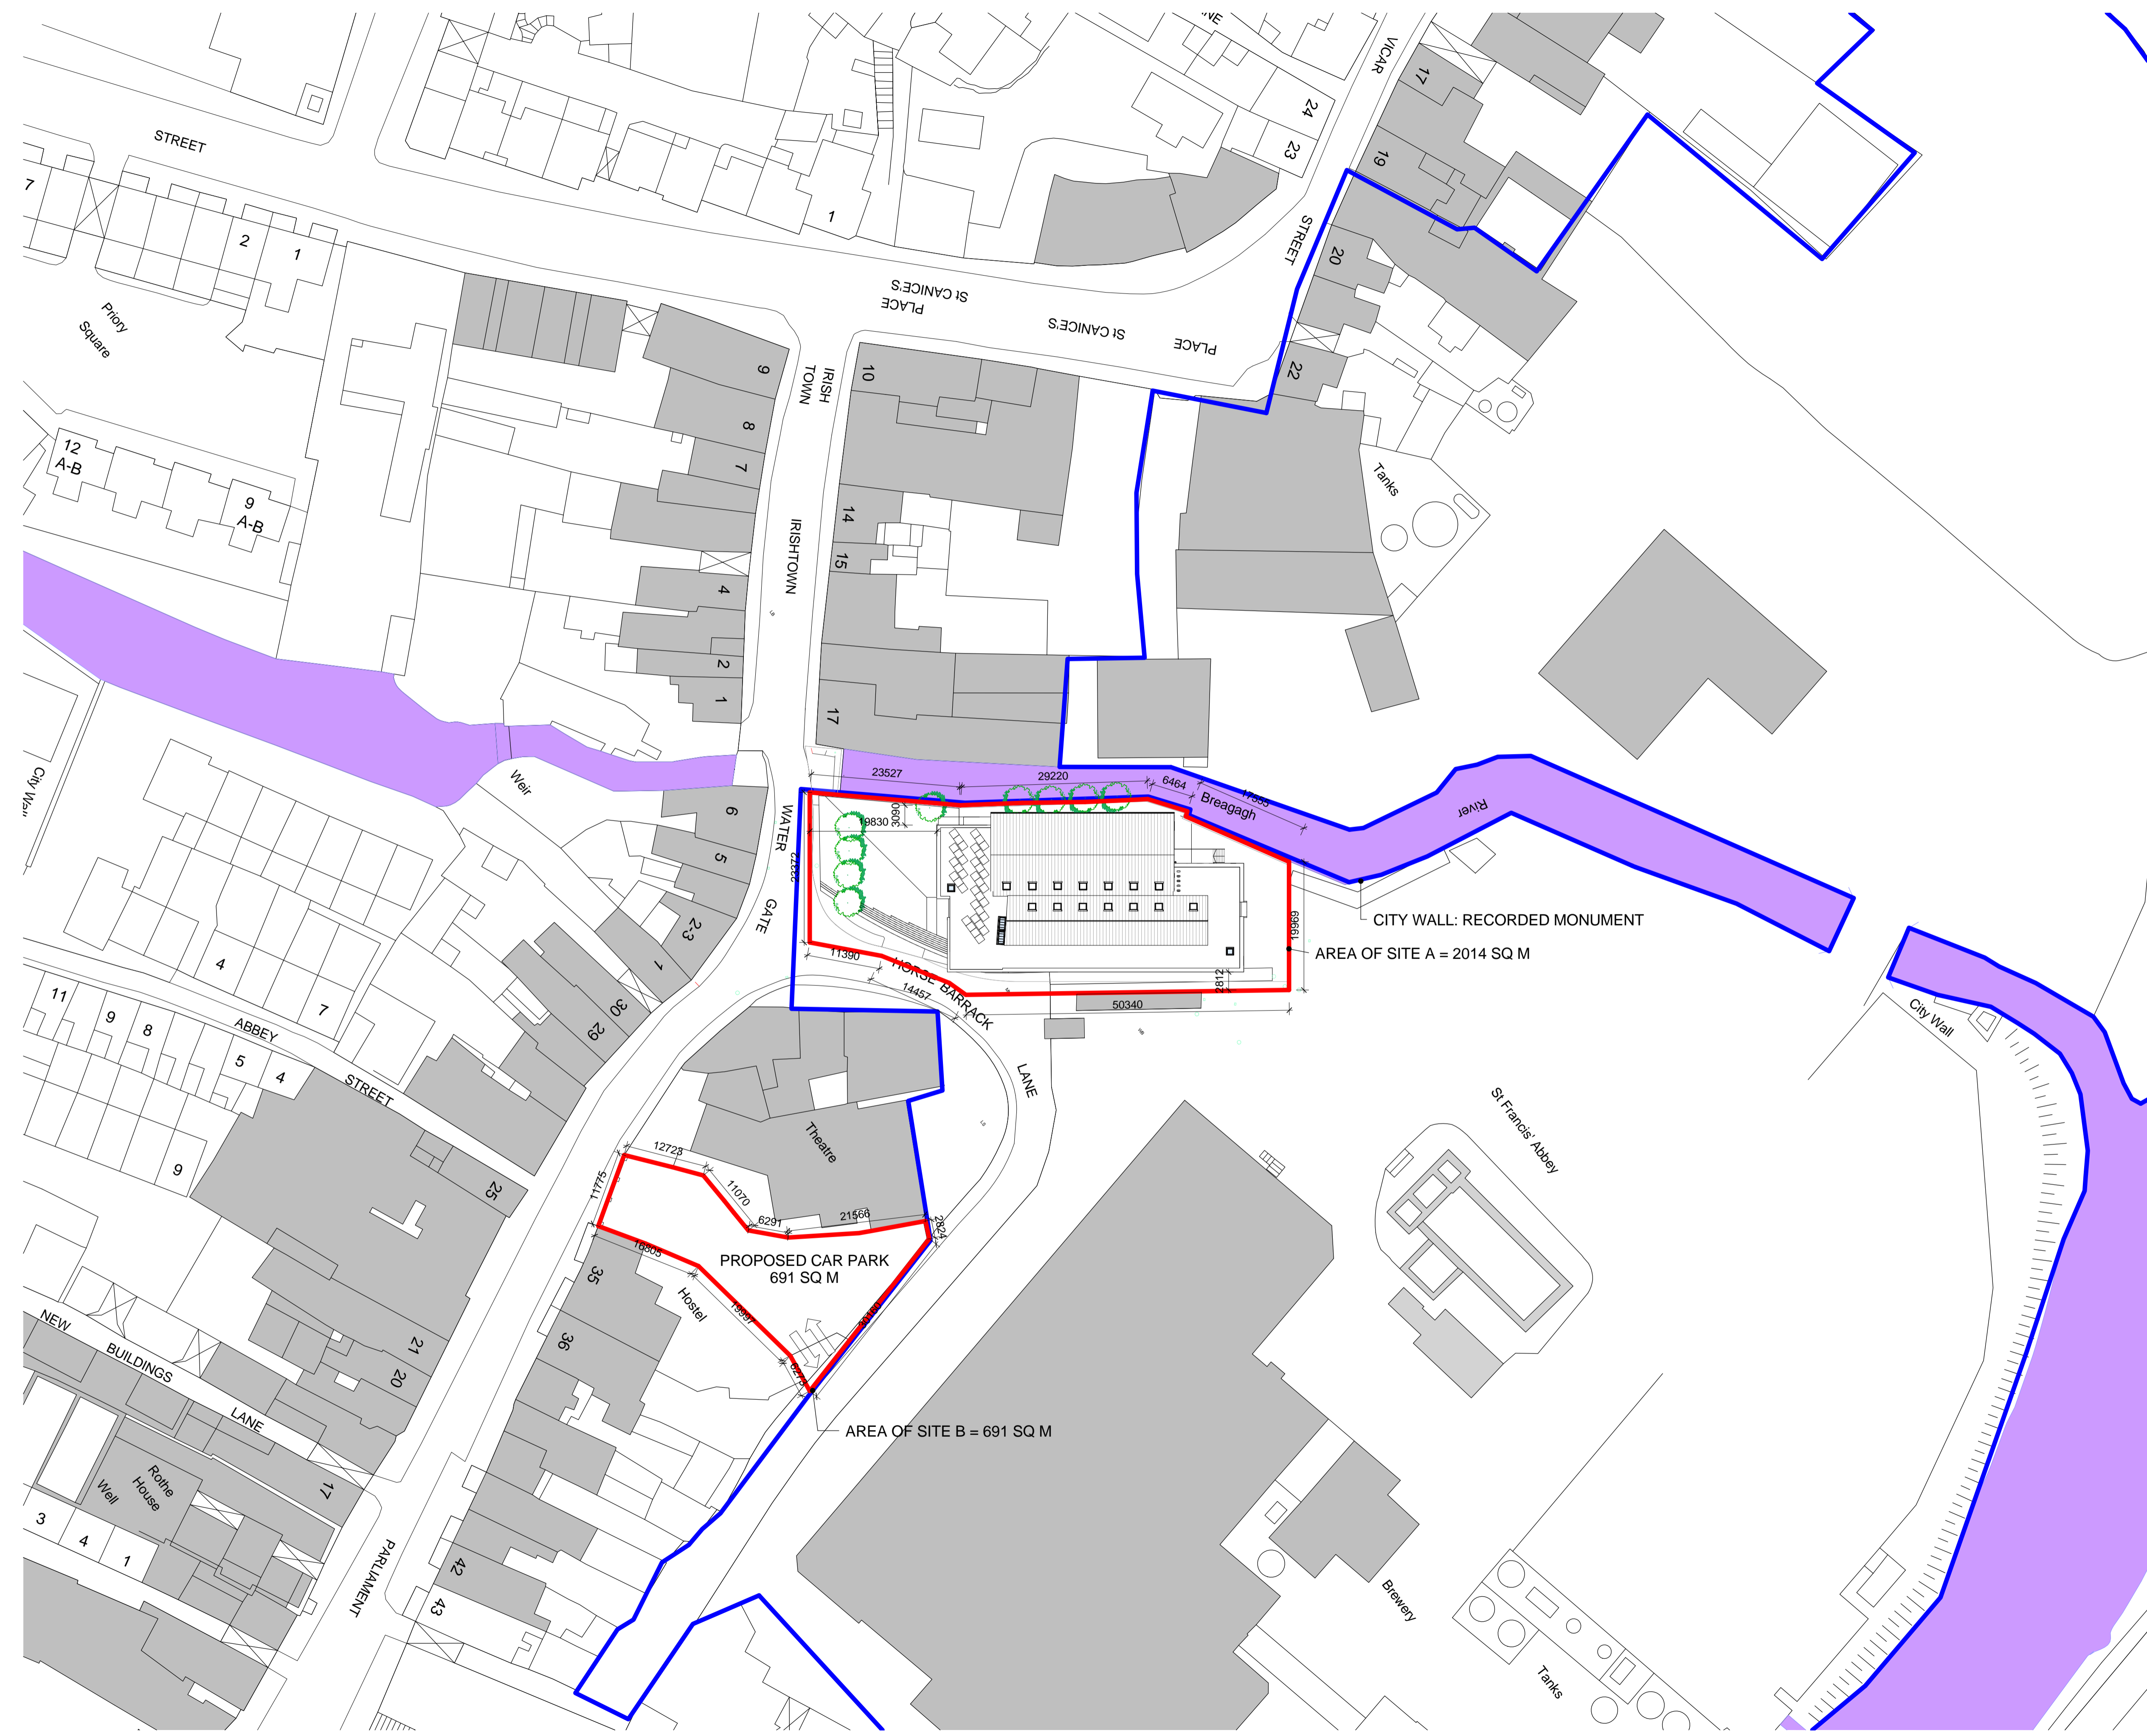

— OUTLINED IN RED: SITE RELATED TO THIS APPLICATION

SITE AREA A = 2014 SQ M
 SITE AREA B = 691 SQ M
 TOTAL SITE AREA = 2705 SQ M

— OUTLINED IN BLUE: LANDS OWNED BY APPLICANT BUT NOT INCLUDED IN THIS APPLICATION

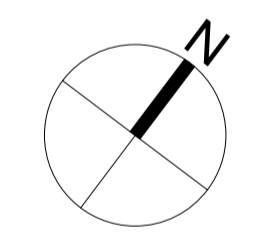


DRG. SERIES 3.0 Planning



JOB Mayfair	DUBLIN OFFICE DARTRY MILLS, DARTRY ROAD, DUBLIN 6, IRELAND Tel: + 353 (1) 498 7000 Fax: + 353 (1) 498 7001 info@reddyarchitecture.com www.reddyarchitecture.com	
CLIENT Kilkenny County Council	KILKENNY OFFICE 41 DEAN STREET, KILKENNY, IRELAND Tel: + 353 (56) 776 2697 kilkenny@reddyarchitecture.com www.reddyarchitecture.com	
TITLE Proposed Site Plan		
DATE 15/12/2014 14:51:24 DRN L. Meehan	SCALE 1:500 @ A1 CHECKED R. Kelleher	
JOB NUMBER 14-208	DRWG NUMBER 101	REVISION 5

1 Proposed Site Plan
1 : 500


DO NOT SCALE FROM THIS DRAWING. USE FIGURED DIMENSIONS IN ALL CASES. VERIFY DIMENSIONS ON SITE AND REPORT ANY DISCREPANCIES TO THE ARCHITECTS IMMEDIATELY. THIS DRAWING IS TO BE READ IN CONJUNCTION WITH THE ARCHITECTS SPECIFICATION. THIS DRAWING IS COPYRIGHT AND MAY ONLY BE REPRODUCED WITH THE ARCHITECTS PERMISSION.

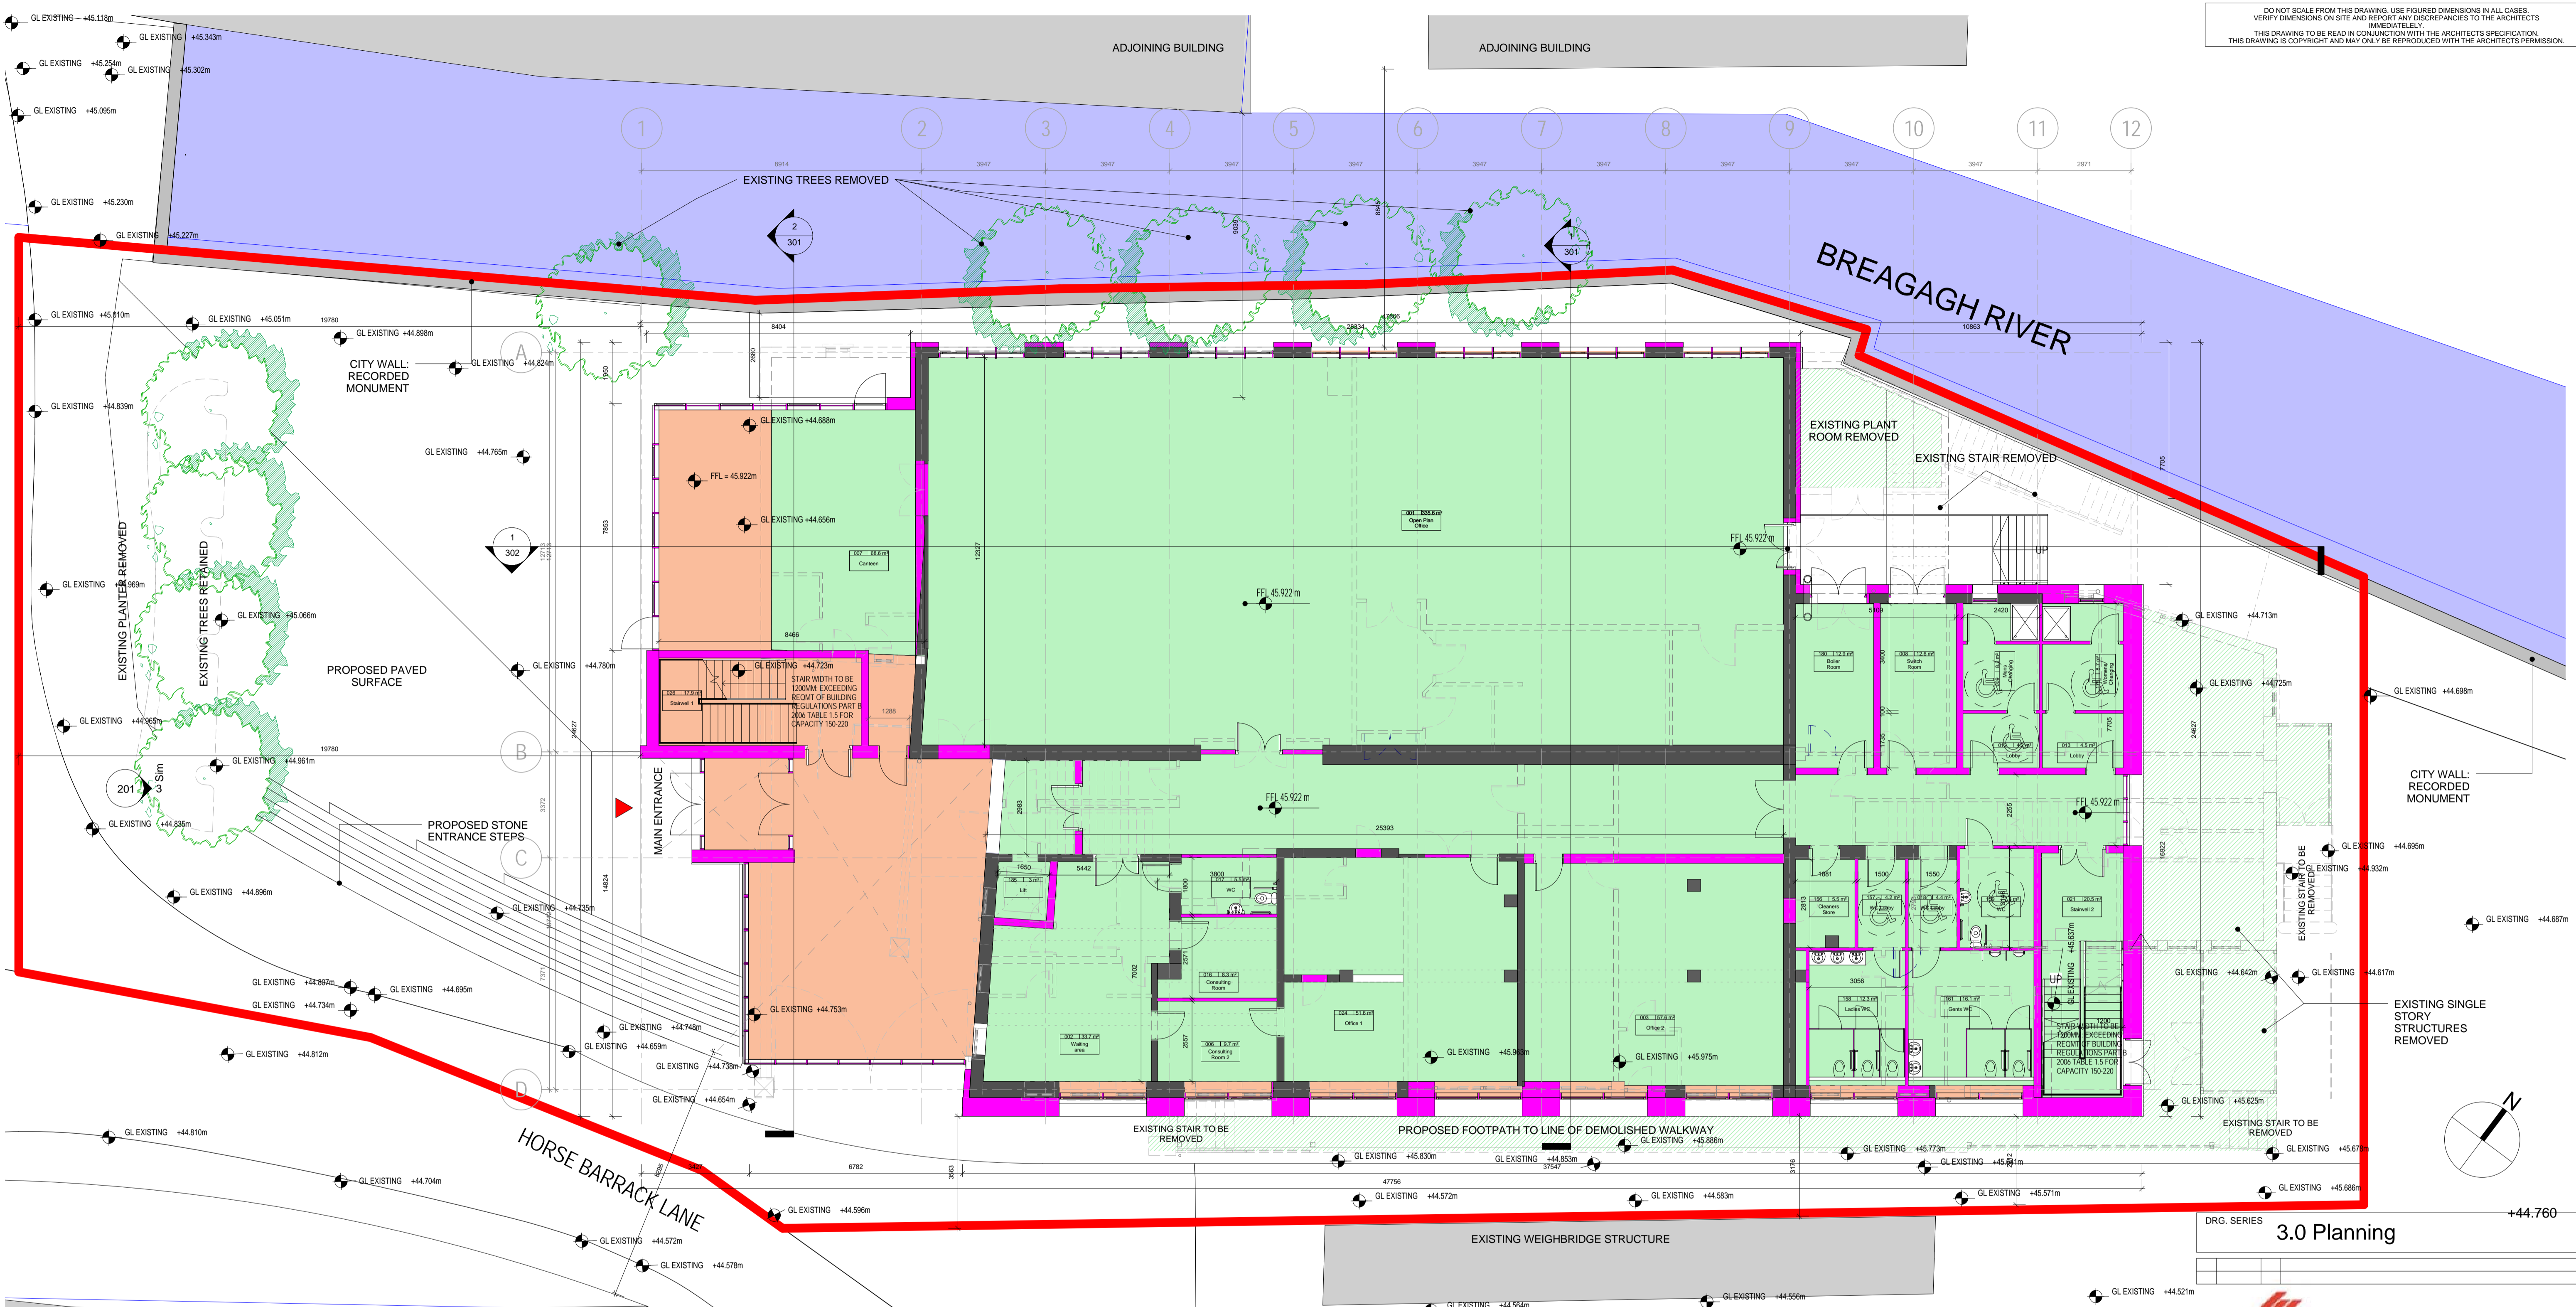

2 Proposed Ground Floor Plan
1 : 100

LEGEND	
	EXISTING CONSTRUCTION RETAINED
	PROPOSED NEW CONSTRUCTION
	PROPOSED INSULATED FACADE CONSTRUCTION
	EXISTING CONSTRUCTION REMOVED
	EXISTING BUILDING EXTENT
	BEAM ABOVE
	NEIGHBOURING BUILDING
	PROPOSED FOOTPATH
	PROPOSED NEW AREA
	PROPOSED NEW OPE OR EXISTING OPE ENLARGED FOR NEW DOOR / WINDOW
	EXISTING AREA RETAINED
	EXISTING AREA REMOVED
	EXISTING WINDOW TO BE REPLACED WITH NEW ALUMINIUM WINDOW

DRG. SERIES **3.0 Planning**
+44.760

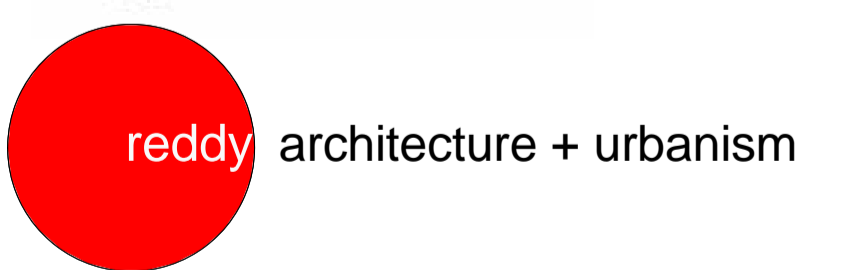

JOB
Mayfair

CLIENT
Kilkenny County Council

TITLE
Proposed Ground Floor Plan



DATE 15/12/2014 14:51:34 SCALE 1:100 @ A1
DRN L. Meehan CHECKED R. Kelleher

DUBLIN OFFICE
41 DEAN STREET,
KILKENNY,
IRELAND
Tel: + 353 (1) 498 7000
Fax: + 353 (1) 498 7001
info@reddyarchitecture.com
www.reddyarchitecture.com

KILKENNY OFFICE
41 DEAN STREET,
KILKENNY,
IRELAND
Tel: + 353 (56) 776 2697
kilkenny@reddyarchitecture.com
www.reddyarchitecture.com

JOB NUMBER **14-208** DRWG NUMBER **102** REVISION **5**

DO NOT SCALE FROM THIS DRAWING. USE FIGURED DIMENSIONS IN ALL CASES. VERIFY DIMENSIONS ON SITE AND REPORT ANY DISCREPANCIES TO THE ARCHITECTS IMMEDIATELY. THIS DRAWING IS TO BE READ IN CONJUNCTION WITH THE ARCHITECTS SPECIFICATION. THIS DRAWING IS COPYRIGHT AND MAY ONLY BE REPRODUCED WITH THE ARCHITECTS PERMISSION.

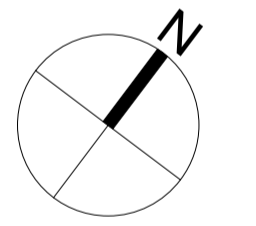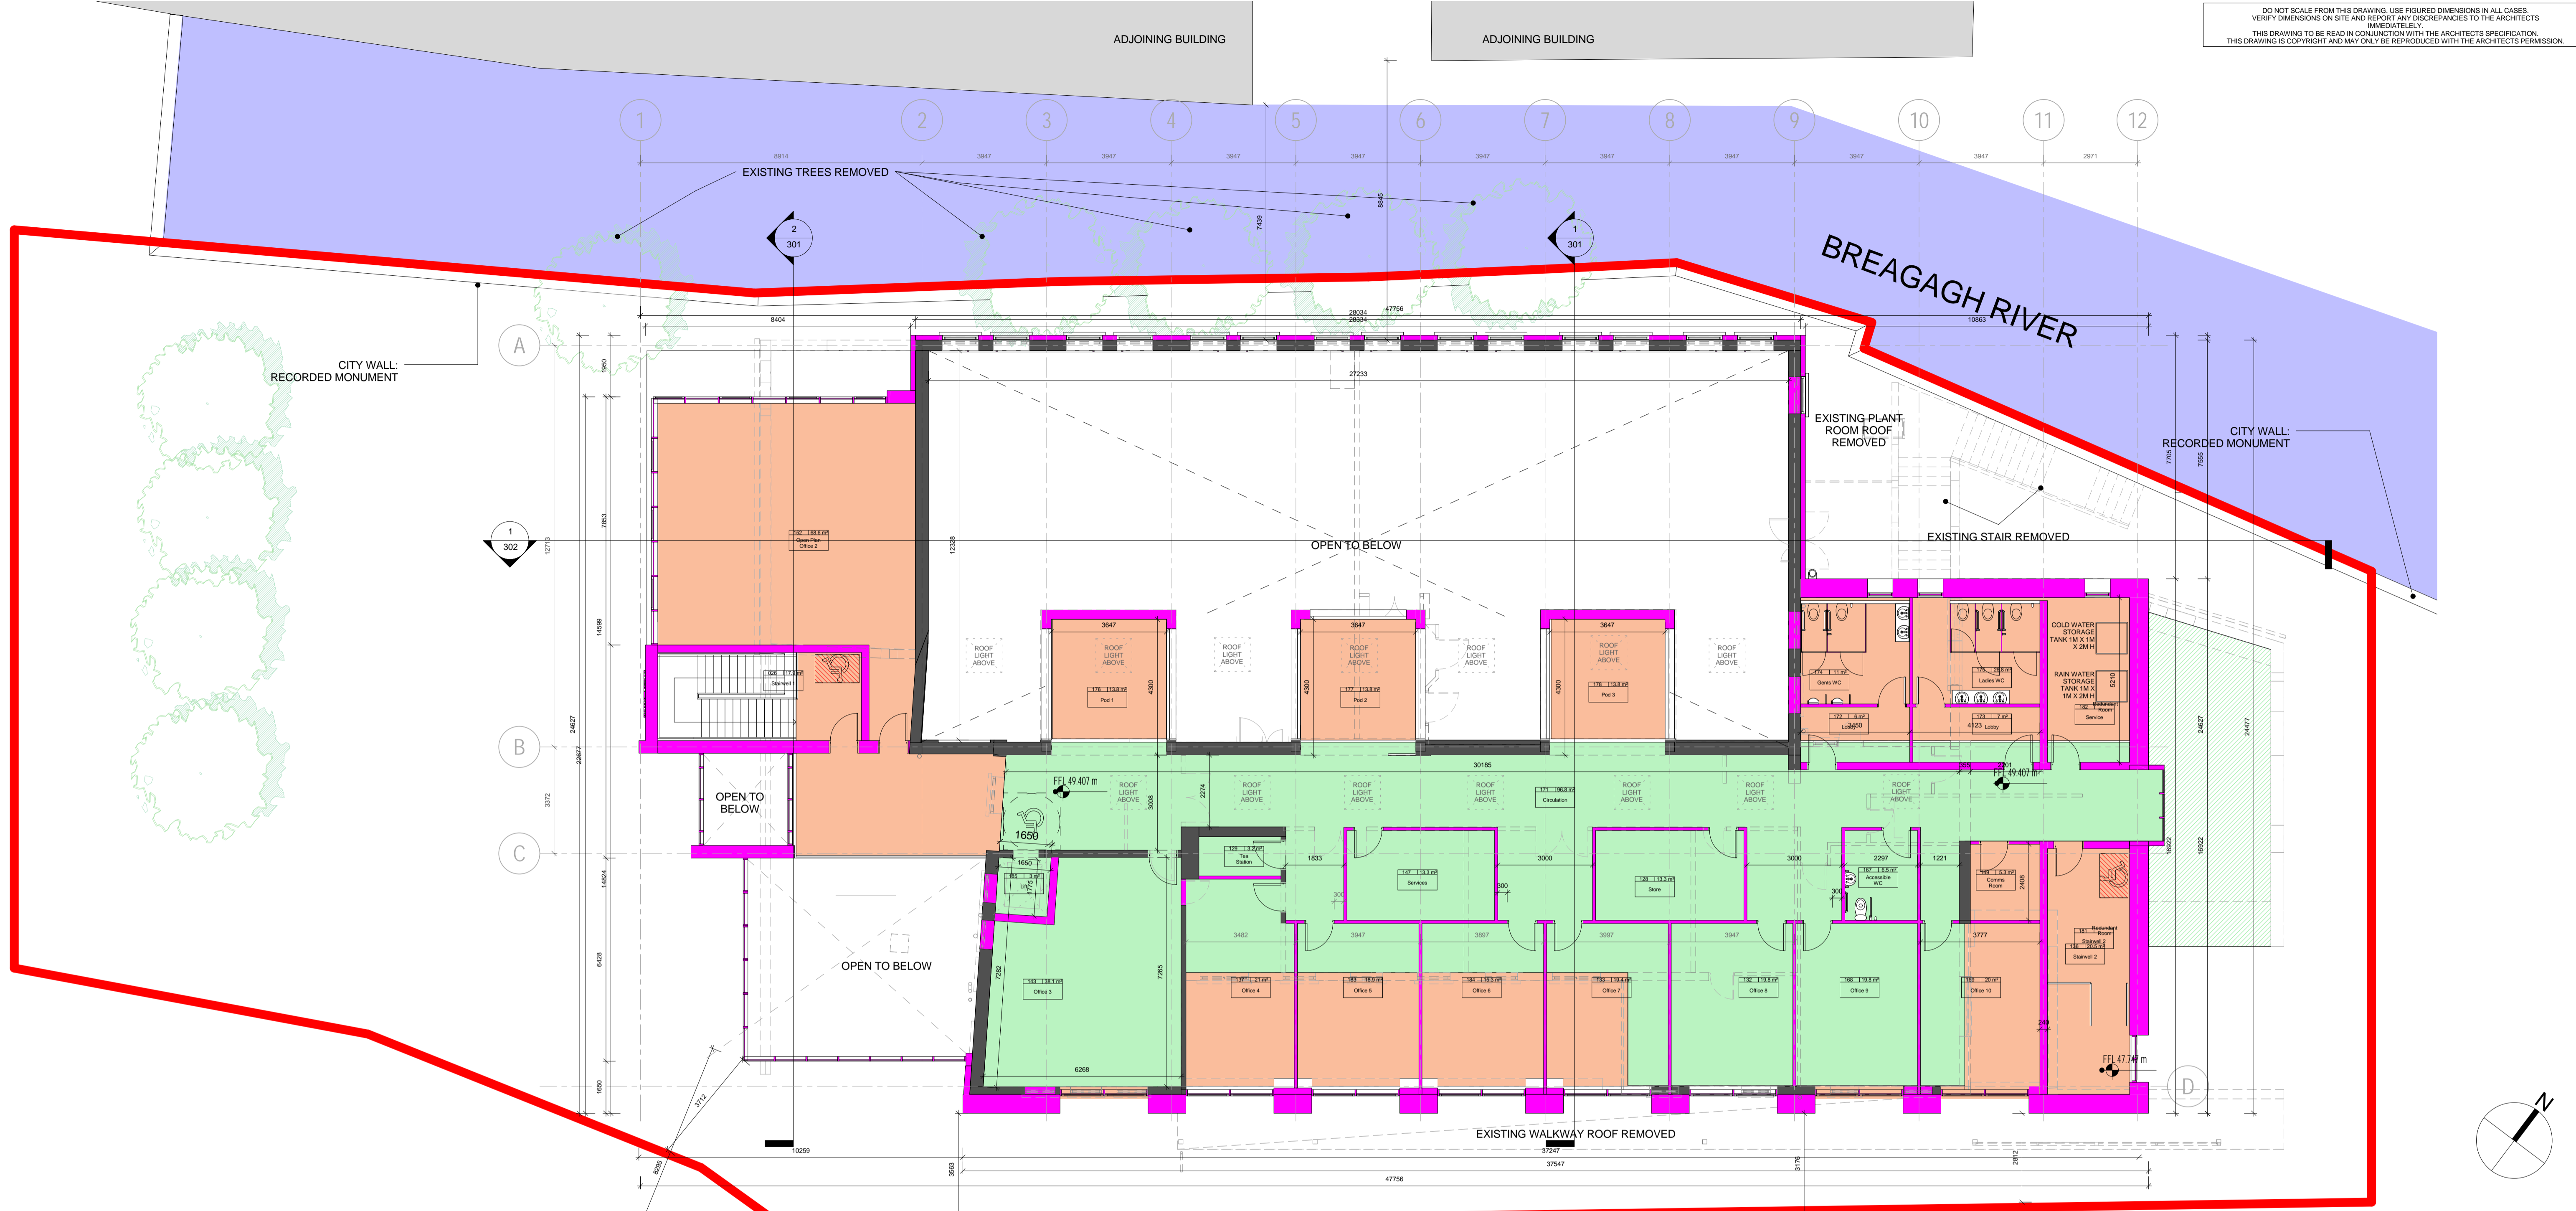

2 Proposed First Floor Plan
1:100

DRG. SERIES **3.0 Planning**



LEGEND	
	EXISTING CONSTRUCTION RETAINED
	PROPOSED NEW CONSTRUCTION
	PROPOSED INSULATED FACADE CONSTRUCTION
	EXISTING CONSTRUCTION REMOVED
	EXISTING BUILDING EXTENT
	BEAM ABOVE
	NEIGHBOURING BUILDING
	PROPOSED FOOTPATH
	PROPOSED NEW AREA
	PROPOSED NEW OPE OR EXISTING OPE ENLARGED FOR NEW DOOR / WINDOW
	EXISTING AREA RETAINED
	EXISTING AREA REMOVED
	EXISTING WINDOW TO BE REPLACED WITH NEW ALUMINIUM WINDOW

JOB
Mayfair

CLIENT
Kilkenny County Council

TITLE
Proposed First Floor Plan

DATE 15/12/2014 14:51:41 SCALE 1:100 @ A1
DRN L. Meehan CHECKED R. Kelleher

DUBLIN OFFICE
DARTRY ROAD,
DUBLIN 6,
IRELAND
Tel: + 353 (1) 498 7000
Fax: + 353 (1) 498 7001
info@reddyarchitecture.com
www.reddyarchitecture.com

KILKENNY OFFICE
41 DEAN STREET,
KILKENNY,
IRELAND
Tel: + 353 (56) 776 2697
kilkenny@reddyarchitecture.com
www.reddyarchitecture.com

JOB NUMBER **14-208** DRWG NUMBER **103** REVISION **5**



1 Proposed Roof Plan
1 : 100

3.0 Planning


LEGEND	
	EXISTING CONSTRUCTION RETAINED
	PROPOSED NEW CONSTRUCTION
	PROPOSED INSULATED FACADE CONSTRUCTION
	EXISTING CONSTRUCTION REMOVED
	EXISTING BUILDING EXTENT
	BEAM ABOVE
	NEIGHBOURING BUILDING
	PROPOSED FOOTPATH
	PROPOSED NEW AREA
	PROPOSED NEW OPE OR EXISTING OPE ENLARGED FOR NEW DOOR / WINDOW
	EXISTING AREA RETAINED
	EXISTING AREA REMOVED
	EXISTING WINDOW TO BE REPLACED WITH NEW ALUMINIUM WINDOW



JOB Mayfair	DUBLIN OFFICE DARTRY ROAD, DUBLIN 6, IRELAND Tel: + 353 (1) 498 7000 Fax: + 353 (1) 498 7001 info@reddyarchitecture.com www.reddyarchitecture.com
CLIENT Kilkenny County Council	
TITLE Proposed Roof Plan	KILKENNY OFFICE 41 DEAN STREET, KILKENNY, IRELAND Tel: + 353 (56) 776 2697 kilkenny@reddyarchitecture.com www.reddyarchitecture.com
DATE 15/12/2014 14:51:49 DRN L. Meehan	SCALE 1: 100 @ A1 CHECKED R. Kelleher

JOB NUMBER 14-208	DRWG NUMBER 104	REVISION 5
-----------------------------	---------------------------	----------------------


DO NOT SCALE FROM THIS DRAWING. USE FIGURED DIMENSIONS IN ALL CASES.
 VERIFY DIMENSIONS ON SITE AND REPORT ANY DISCREPANCIES TO THE ARCHITECTS IMMEDIATELY.
 THIS DRAWING IS TO BE READ IN CONJUNCTION WITH THE ARCHITECTS SPECIFICATION.
 THIS DRAWING IS COPYRIGHT AND MAY ONLY BE REPRODUCED WITH THE ARCHITECTS PERMISSION.

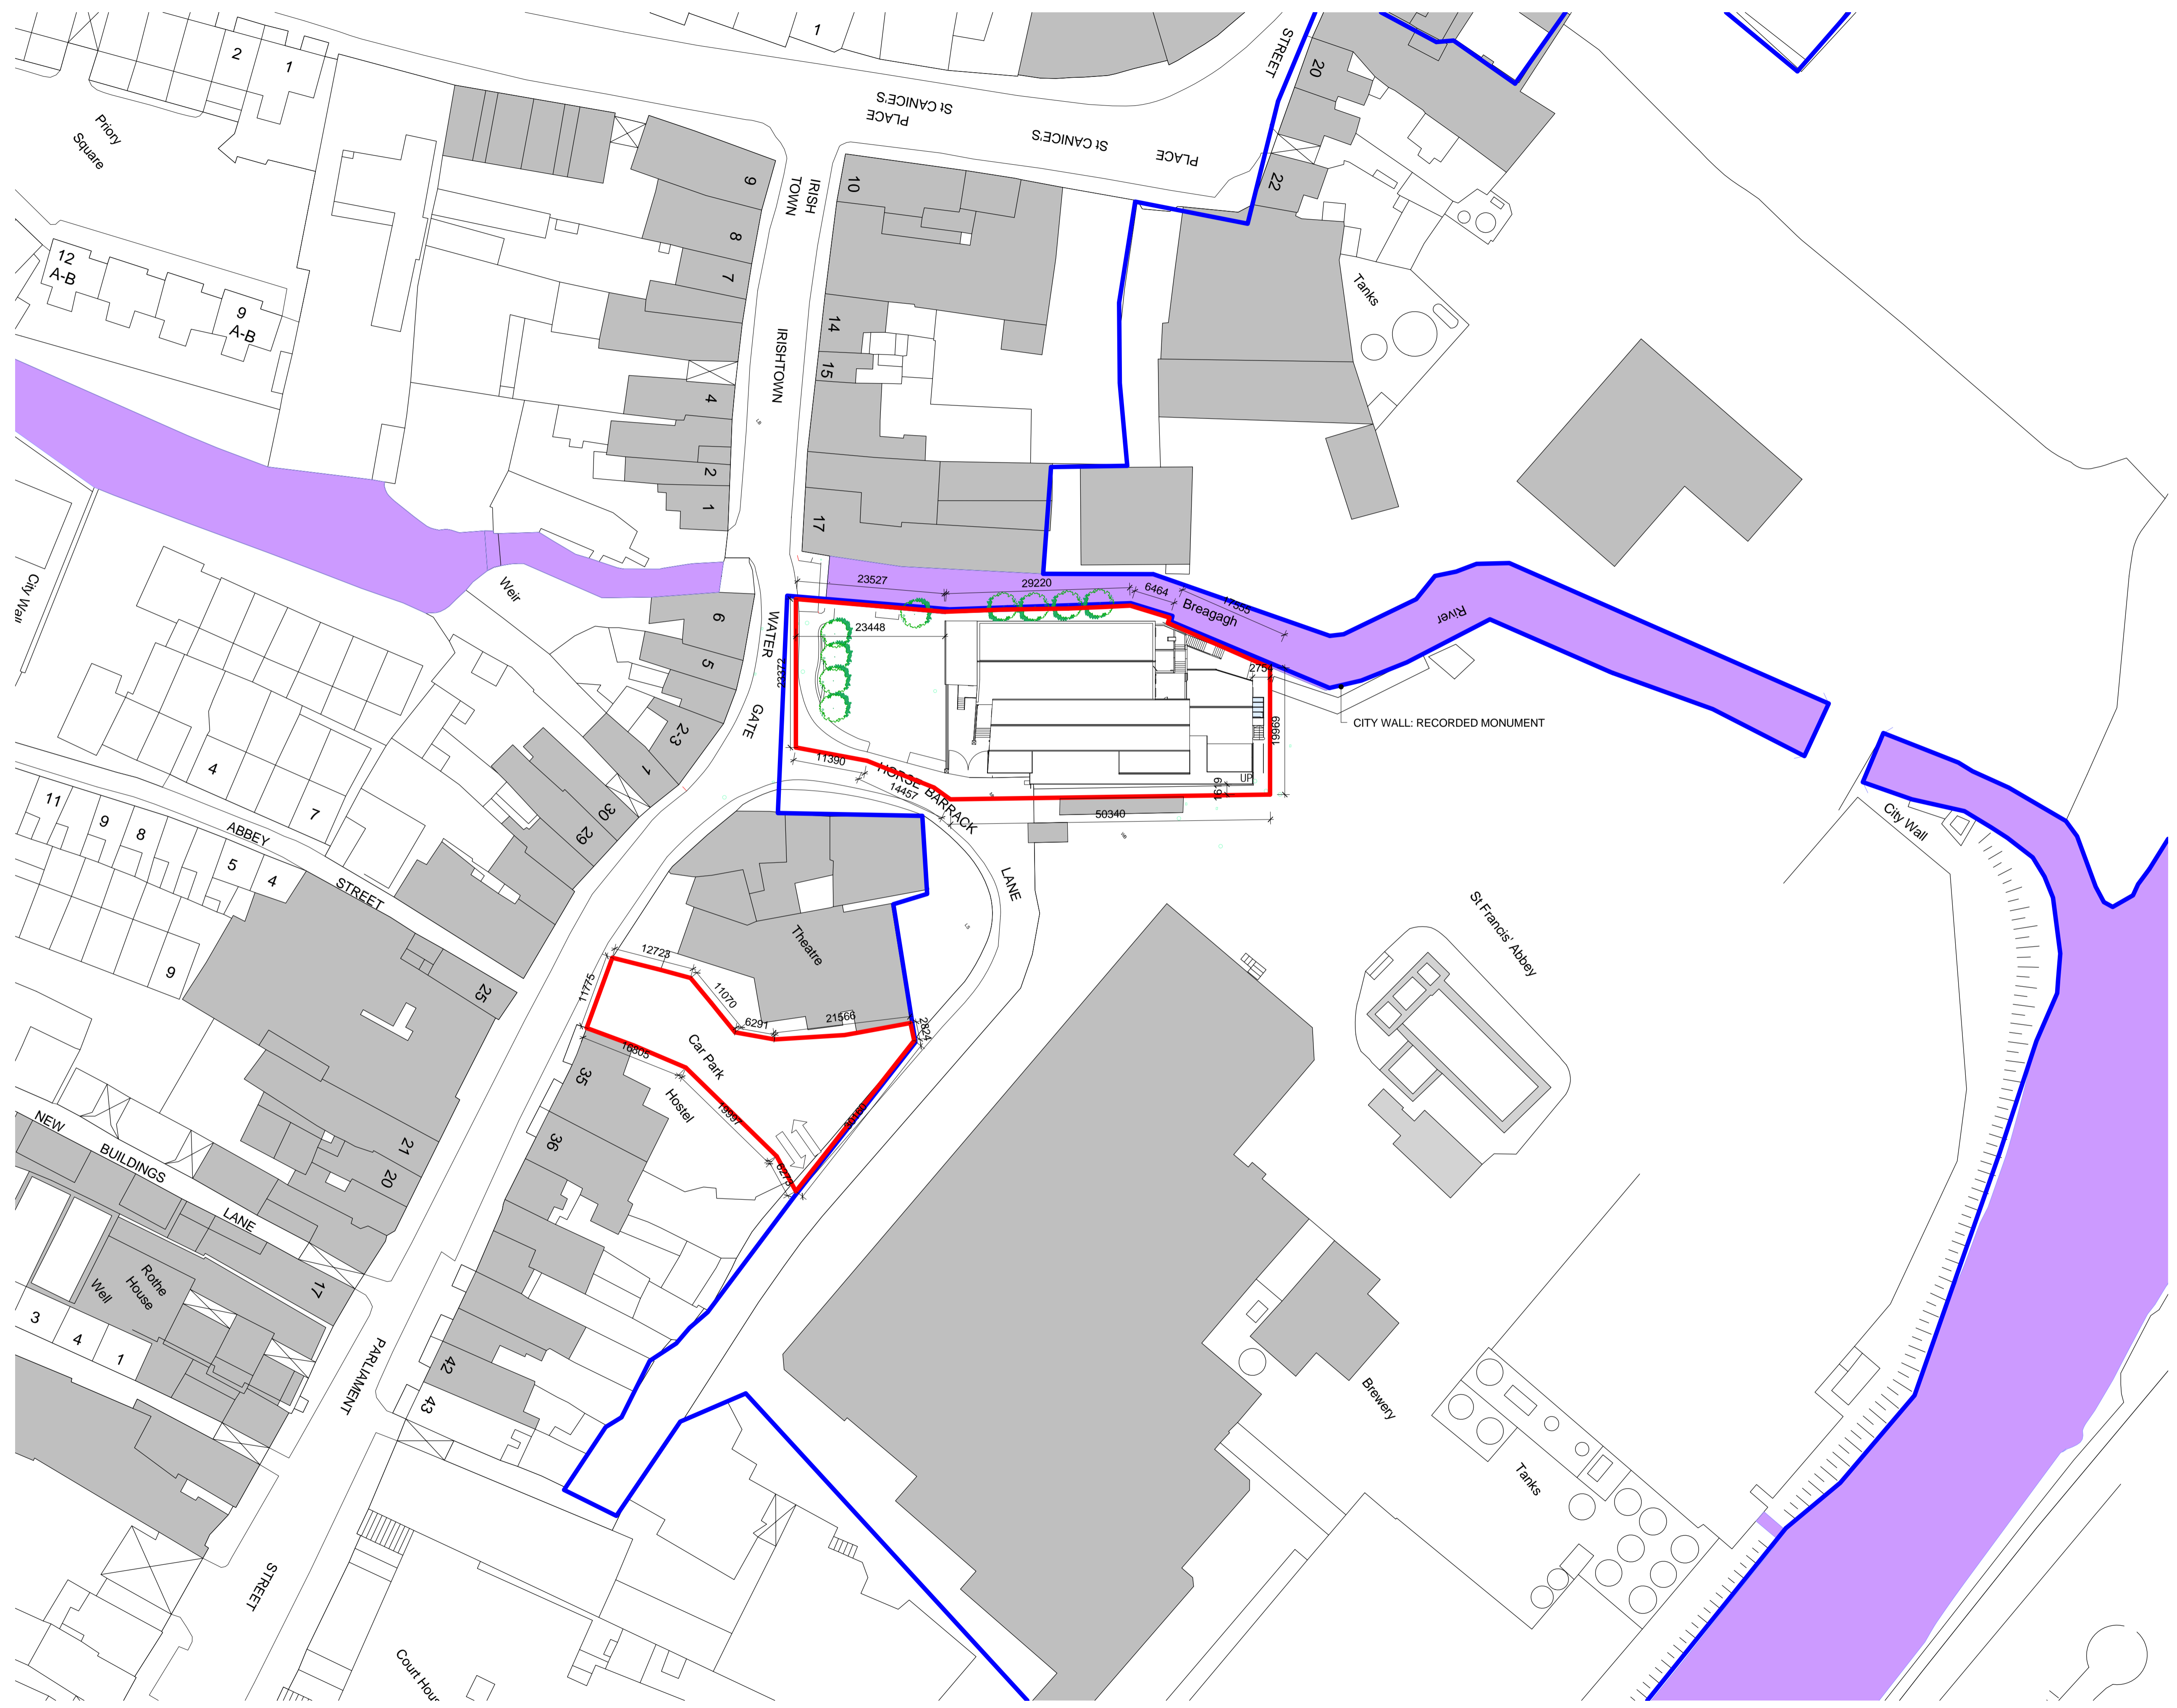

OUTLINED IN RED:
 SITE RELATED TO THIS APPLICATION

SITE AREA A = 2014 SQ M
 SITE AREA B = 691 SQ M
 TOTAL SITE AREA = 2705 SQ M

OUTLINED IN BLUE: LANDS OWNED BY APPLICANT BUT NOT INCLUDED IN THIS APPLICATION

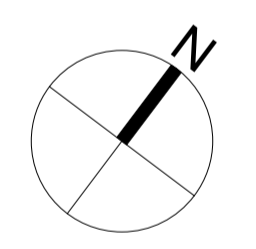

DRG. SERIES **3.0 Planning**



JOB Mayfair	DUBLIN OFFICE DARTRY MILLS, DARTRY ROAD, DUBLIN 6, IRELAND Tel: + 353 (1) 498 7000 Fax: + 353 (1) 498 7001 info@reddyarchitecture.com www.reddyarchitecture.com
CLIENT Kilkenny County Council	KILKENNY OFFICE 41 DEAN STREET, KILKENNY, IRELAND Tel: + 353 (56) 776 2697 kilkenny@reddyarchitecture.com www.reddyarchitecture.com
TITLE Existing Site Plan	
DATE 15/12/2014 14:51:55 DRN L. Meehan	SCALE 1: 500 @ A1 CHECKED R. Kelleher

1 Existing Site Plan
 1 : 500

JOB NUMBER 14-208	DRWG NUMBER 105	REVISION 5
-----------------------------	---------------------------	----------------------

DO NOT SCALE FROM THIS DRAWING. USE FIGURED DIMENSIONS IN ALL CASES. VERIFY DIMENSIONS ON SITE AND REPORT ANY DISCREPANCIES TO THE ARCHITECTS IMMEDIATELY. THIS DRAWING IS TO BE READ IN CONJUNCTION WITH THE ARCHITECTS SPECIFICATION. THIS DRAWING IS COPYRIGHT AND MAY ONLY BE REPRODUCED WITH THE ARCHITECTS PERMISSION.



1 Existing Ground Floor Plan
1 : 100


DRG. SERIES **3.0 Planning**



JOB Mayfair	DUBLIN OFFICE DARTRY ROAD, DUBLIN 6, IRELAND Tel: + 353 (1) 498 7000 Fax: + 353 (1) 498 7001 info@reddyarchitecture.com www.reddyarchitecture.com
CLIENT Kilkenny County Council	
TITLE Existing Ground Floor Plan	KILKENNY OFFICE 41 DEAN STREET, KILKENNY, IRELAND Tel: + 353 (56) 776 2697 kilkenny@reddyarchitecture.com www.reddyarchitecture.com
DATE 15/12/2014 14:51:59 DRN L. Meehan	SCALE 1:100 @ A1 CHECKED R. Kelleher

JOB NUMBER 14-208	DRWG NUMBER 106	REVISION 5
-----------------------------	---------------------------	----------------------

DO NOT SCALE FROM THIS DRAWING. USE FIGURED DIMENSIONS IN ALL CASES. VERIFY DIMENSIONS ON SITE AND REPORT ANY DISCREPANCIES TO THE ARCHITECTS IMMEDIATELY. THIS DRAWING IS TO BE READ IN CONJUNCTION WITH THE ARCHITECTS SPECIFICATION. THIS DRAWING IS COPYRIGHT AND MAY ONLY BE REPRODUCED WITH THE ARCHITECTS PERMISSION.

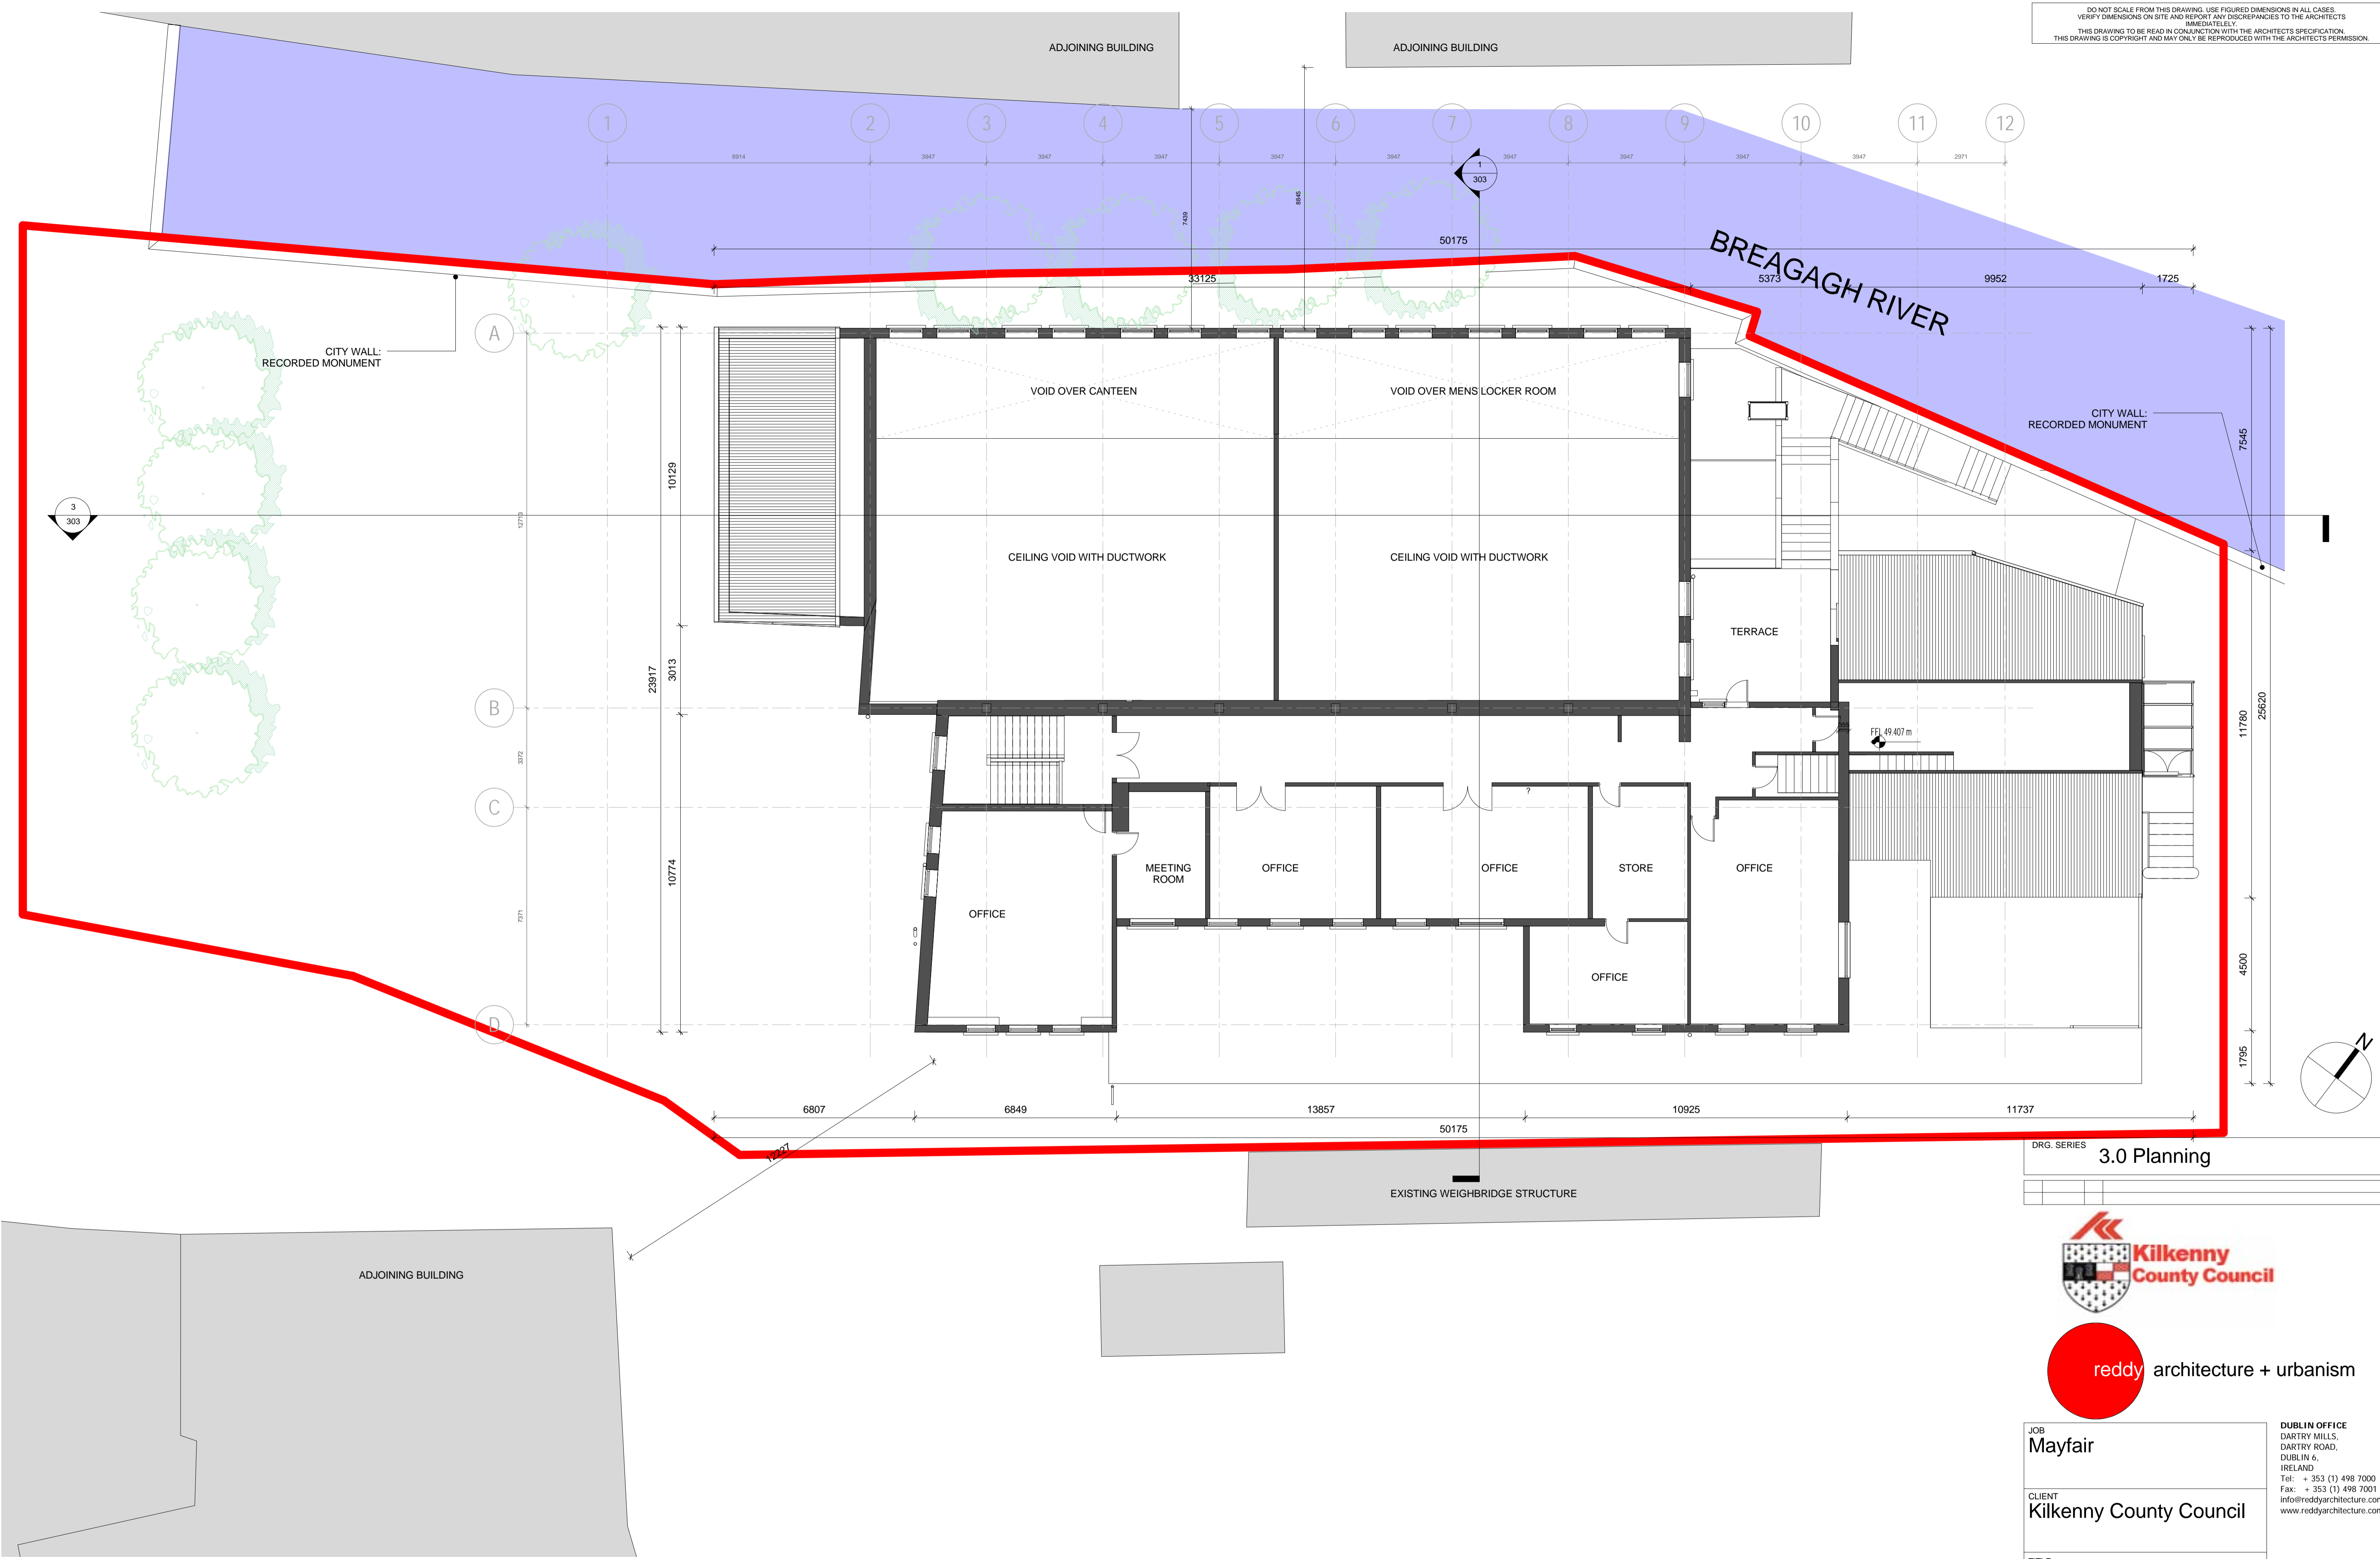

1 Existing First Floor Plan
1 : 100


DRG. SERIES
3.0 Planning



JOB Mayfair		DUBLIN OFFICE DARTRY MILLS, DARTRY ROAD, DUBLIN 6, IRELAND Tel: + 353 (1) 498 7000 Fax: + 353 (1) 498 7001 info@reddyarchitecture.com www.reddyarchitecture.com	
CLIENT Kilkenny County Council		KILKENNY OFFICE 41 DEAN STREET, KILKENNY, IRELAND Tel: + 353 (56) 776 2697 kilkenny@reddyarchitecture.com www.reddyarchitecture.com	
TITLE Existing First Floor Plan			
DATE 15/12/2014 14:52:02	SCALE 1 : 100 @ A1	CHECKED R. Kelleher	

JOB NUMBER 14-208	DRWG NUMBER 107	REVISION 5
-----------------------------	---------------------------	----------------------

DO NOT SCALE FROM THIS DRAWING. USE FIGURED DIMENSIONS IN ALL CASES. VERIFY DIMENSIONS ON SITE AND REPORT ANY DISCREPANCIES TO THE ARCHITECTS IMMEDIATELY. THIS DRAWING IS TO BE READ IN CONJUNCTION WITH THE ARCHITECTS SPECIFICATION. THIS DRAWING IS COPYRIGHT AND MAY ONLY BE REPRODUCED WITH THE ARCHITECTS PERMISSION.

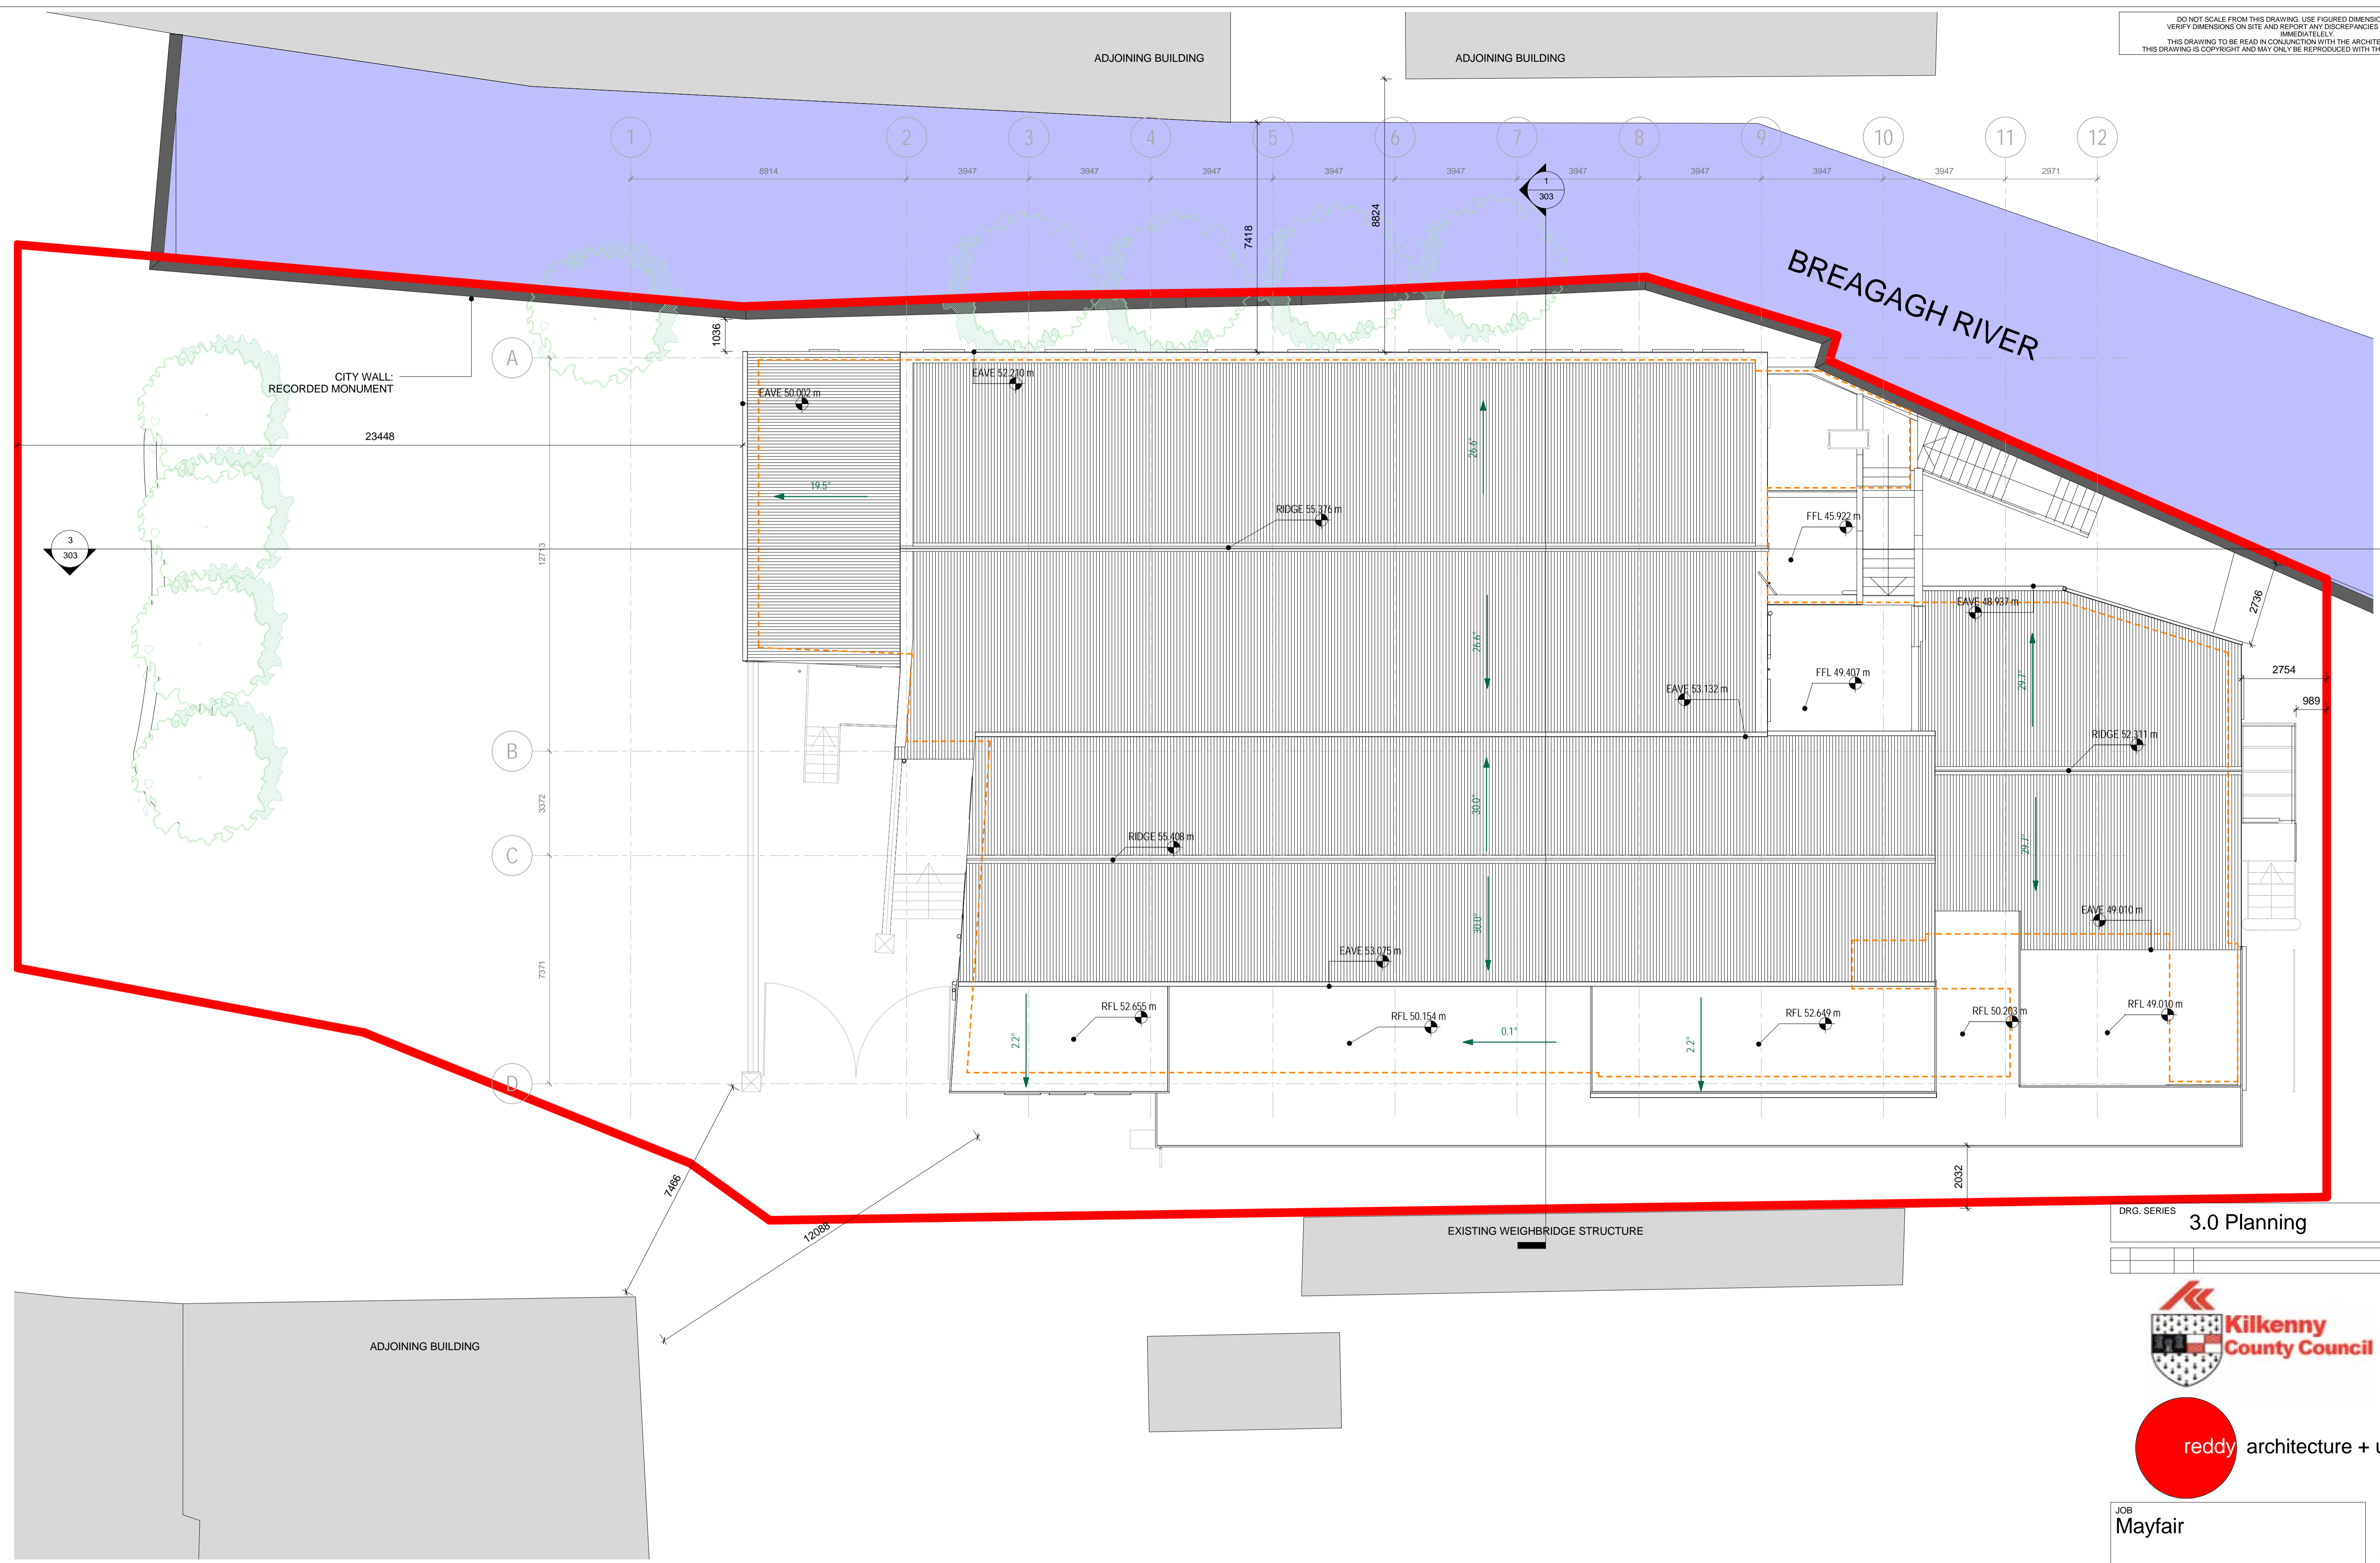

1 Existing Roof Plan
1 : 100


DRG. SERIES **3.0 Planning**



JOB Mayfair		DUBLIN OFFICE DARTRY MILLS, DARTRY ROAD, DUBLIN 6, IRELAND Tel: + 353 (1) 498 7000 Fax: + 353 (1) 498 7001 info@reddyarchitecture.com www.reddyarchitecture.com	
CLIENT Kilkenny County Council		KILKENNY OFFICE 41 DEAN STREET, KILKENNY, IRELAND Tel: + 353 (56) 776 2697 kilkenny@reddyarchitecture.com www.reddyarchitecture.com	
TITLE Existing Roof Plan		DATE 15/12/2014 14:52:06 SCALE 1:100 @ A1 DRN L. Meehan CHECKED R. Kelleher	

JOB NUMBER 14-208	DRWG NUMBER 108	REVISION 5
-----------------------------	---------------------------	----------------------

DO NOT SCALE FROM THIS DRAWING. USE FIGURED DIMENSIONS IN ALL CASES.
 VERIFY DIMENSIONS ON SITE AND REPORT ANY DISCREPANCIES TO THE ARCHITECTS
 IMMEDIATELY.
 THIS DRAWING IS TO BE READ IN CONJUNCTION WITH THE ARCHITECTS SPECIFICATION.
 THIS DRAWING IS COPYRIGHT AND MAY ONLY BE REPRODUCED WITH THE ARCHITECTS PERMISSION.

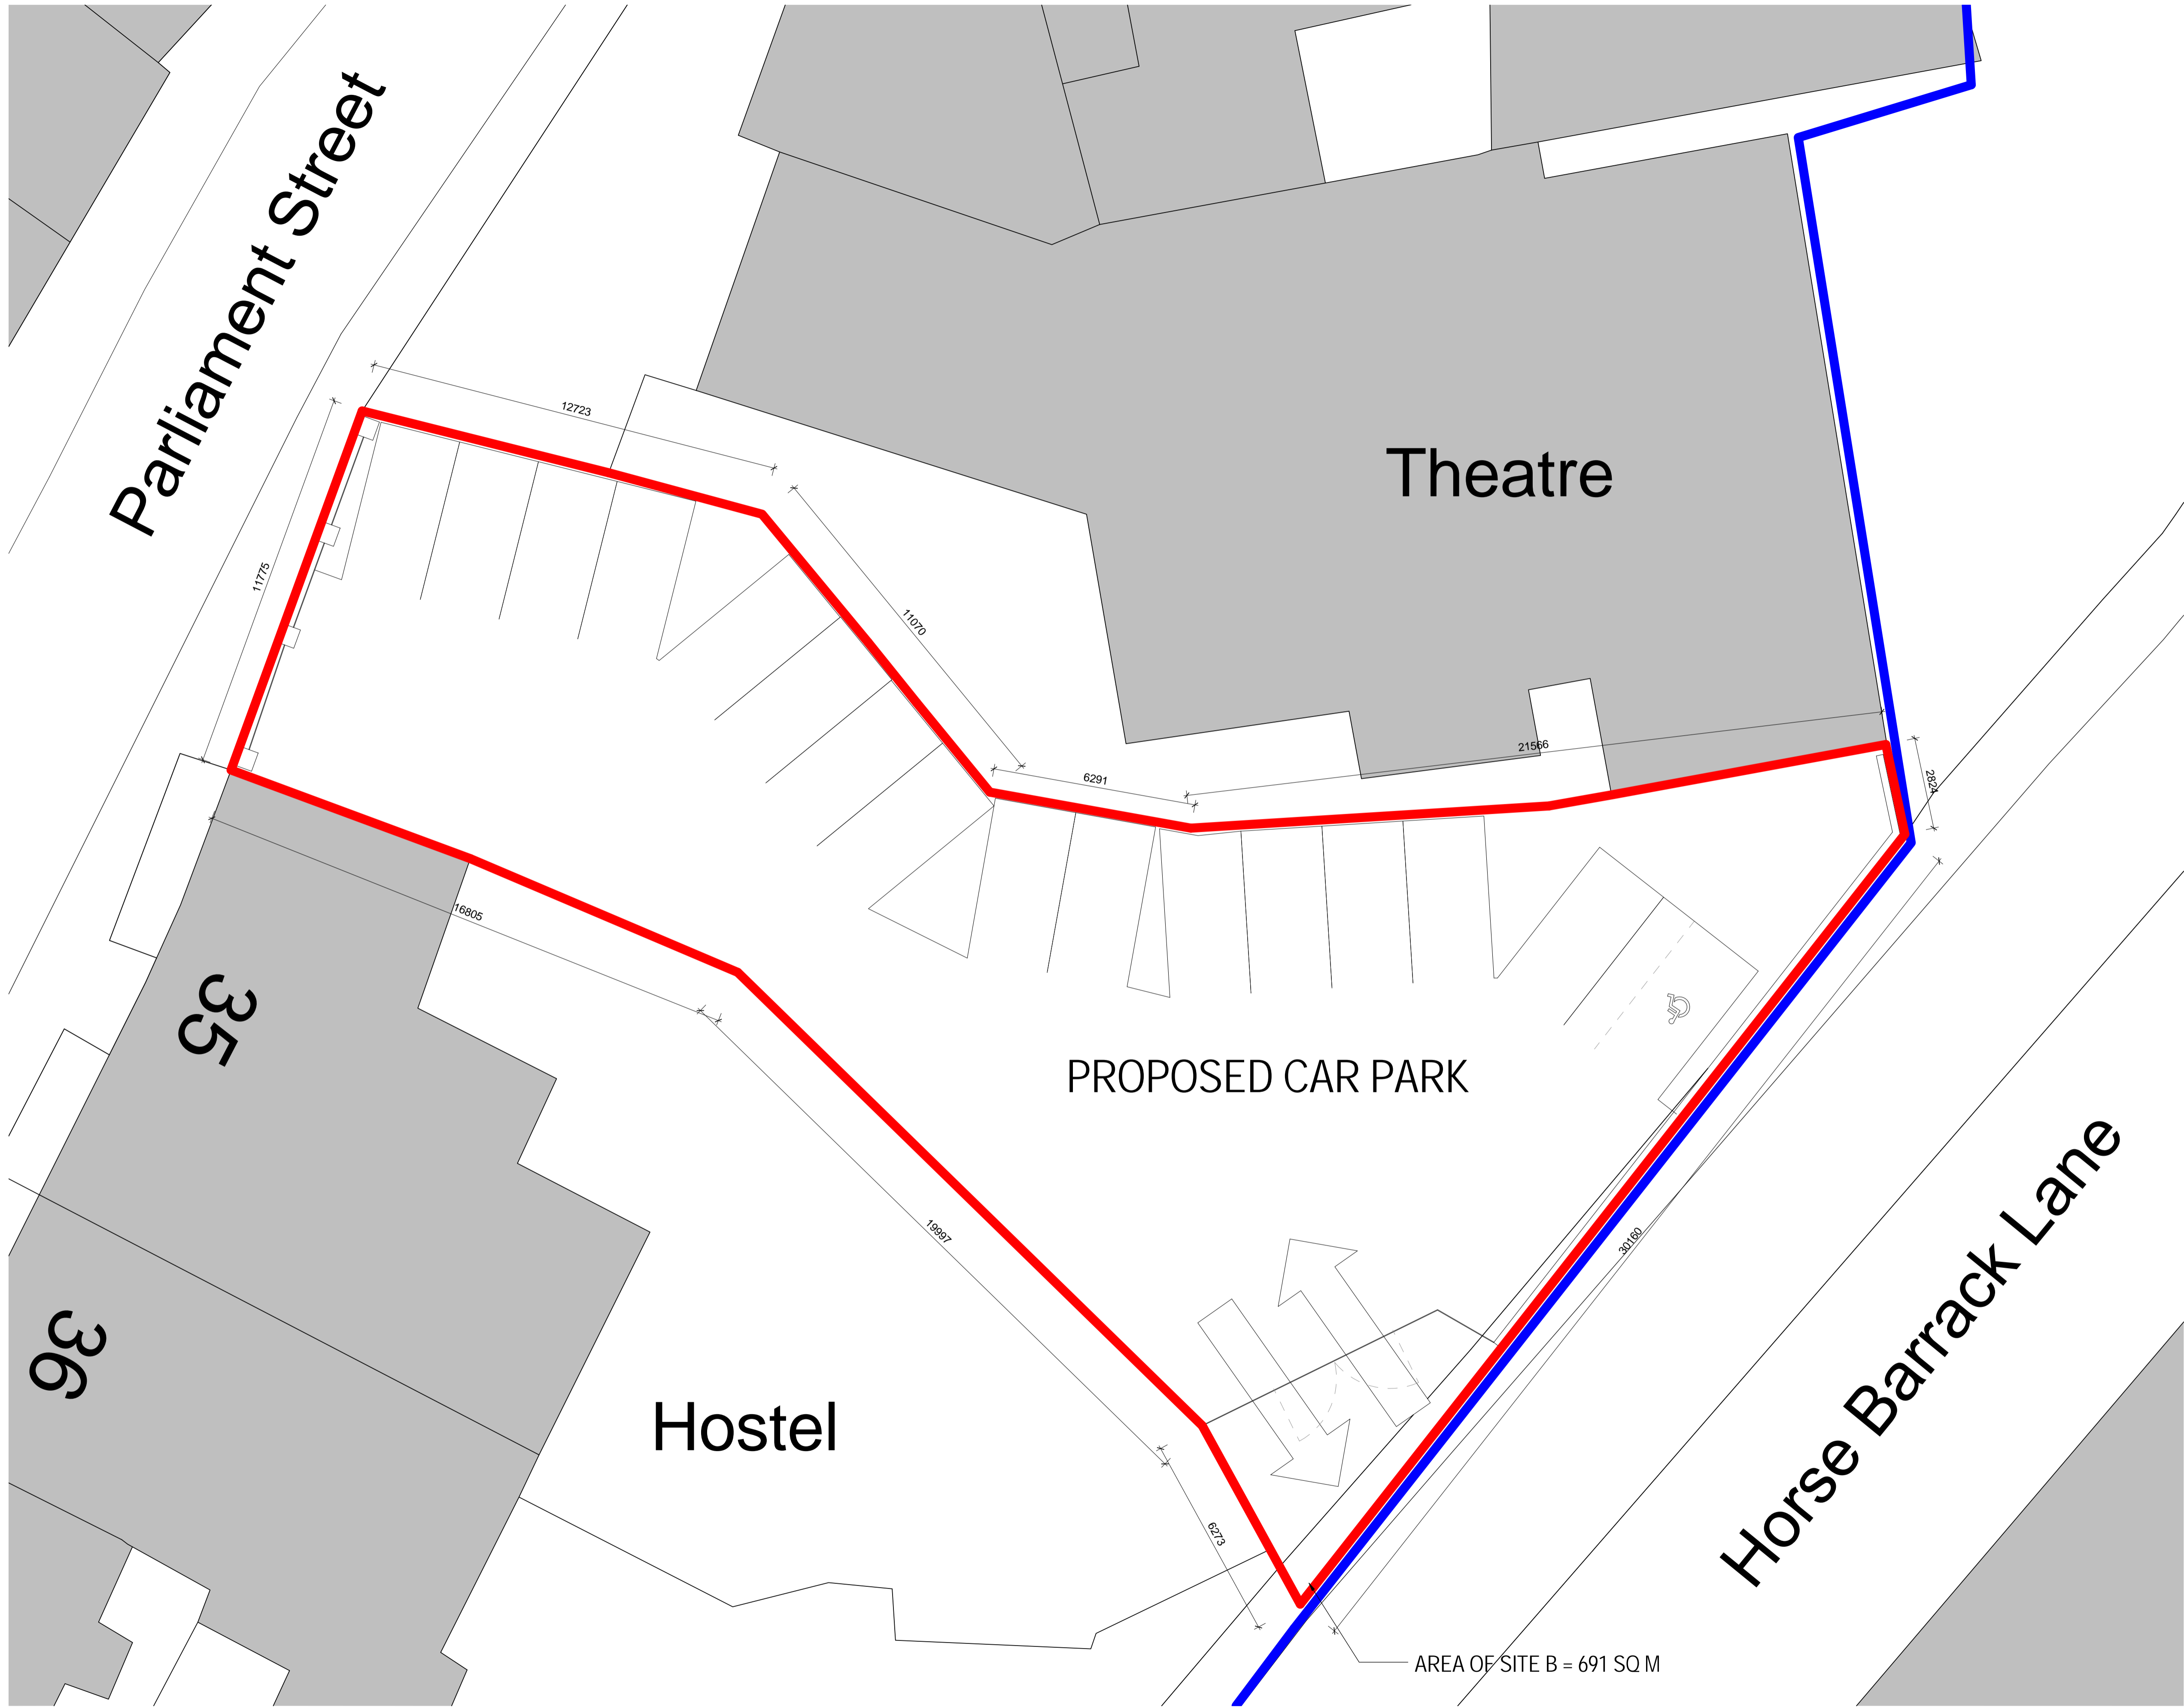

Parliament Street


Theatre

PROPOSED CAR PARK

Hostel

Horse Barrack Lane

- OUTLINED IN RED:
SITE RELATED TO THIS
APPLICATION
- SITE AREA A = 2014 SQ M
SITE AREA B = 691 SQ M
TOTAL SITE AREA = 2705 SQ M
- OUTLINED IN BLUE: LANDS OWNED
BY APPLICANT BUT NOT INCLUDED
IN THIS APPLICATION

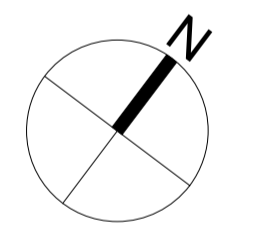

DRG. SERIES	3.0 Planning
-------------	--------------




JOB Mayfair	DUBLIN OFFICE DARTRY MILLS, DARTRY ROAD, DUBLIN 6, IRELAND Tel: + 353 (1) 498 7000 Fax: + 353 (1) 498 7001 info@reddyarchitecture.com www.reddyarchitecture.com
CLIENT Kilkenny County Council	
TITLE Proposed Car Park Plan	KILKENNY OFFICE 41 DEAN STREET, KILKENNY, IRELAND Tel: + 353 (56) 776 2697 kilkenny@reddyarchitecture.com www.reddyarchitecture.com
DATE 15/12/2014 14:52:08 DRN L. Meehan	SCALE 1: 100 @ A1 CHECKED R. Kelleher

Proposed Car Park Plan
1 : 100


AREA OF SITE B = 691 SQ M

JOB NUMBER 14-208	DRWG NUMBER 109	REVISION 5
----------------------	--------------------	---------------

74151

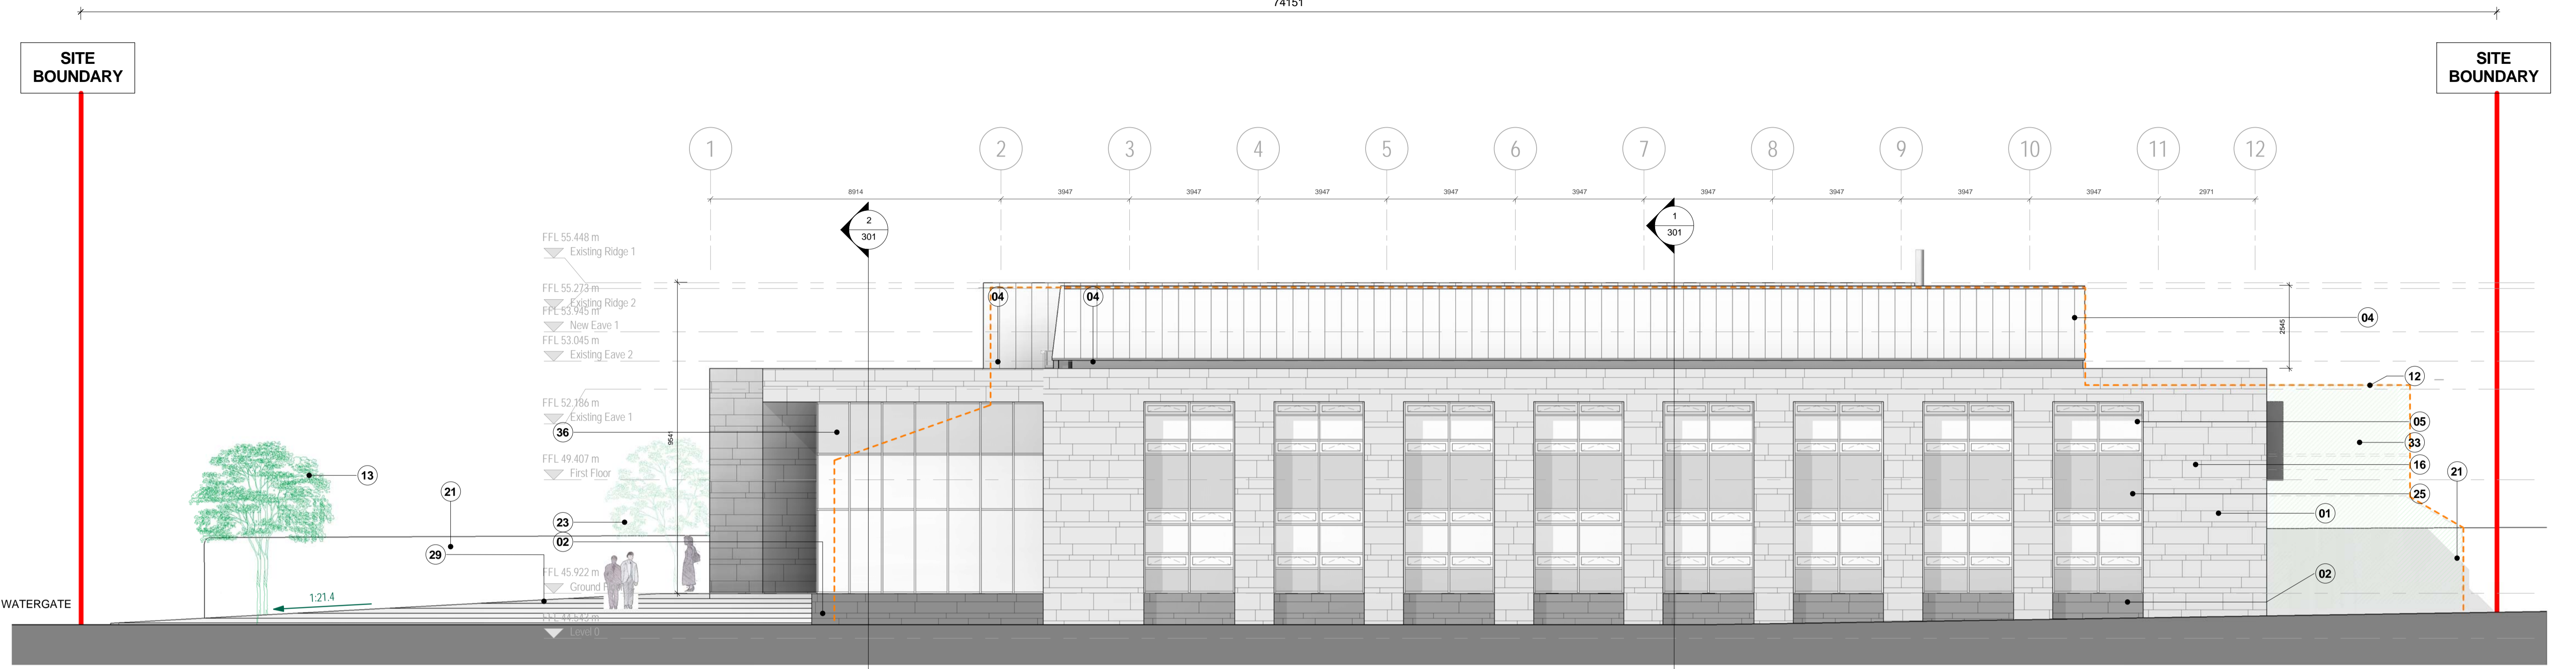


2 Proposed Southeast Elevation
1 : 100

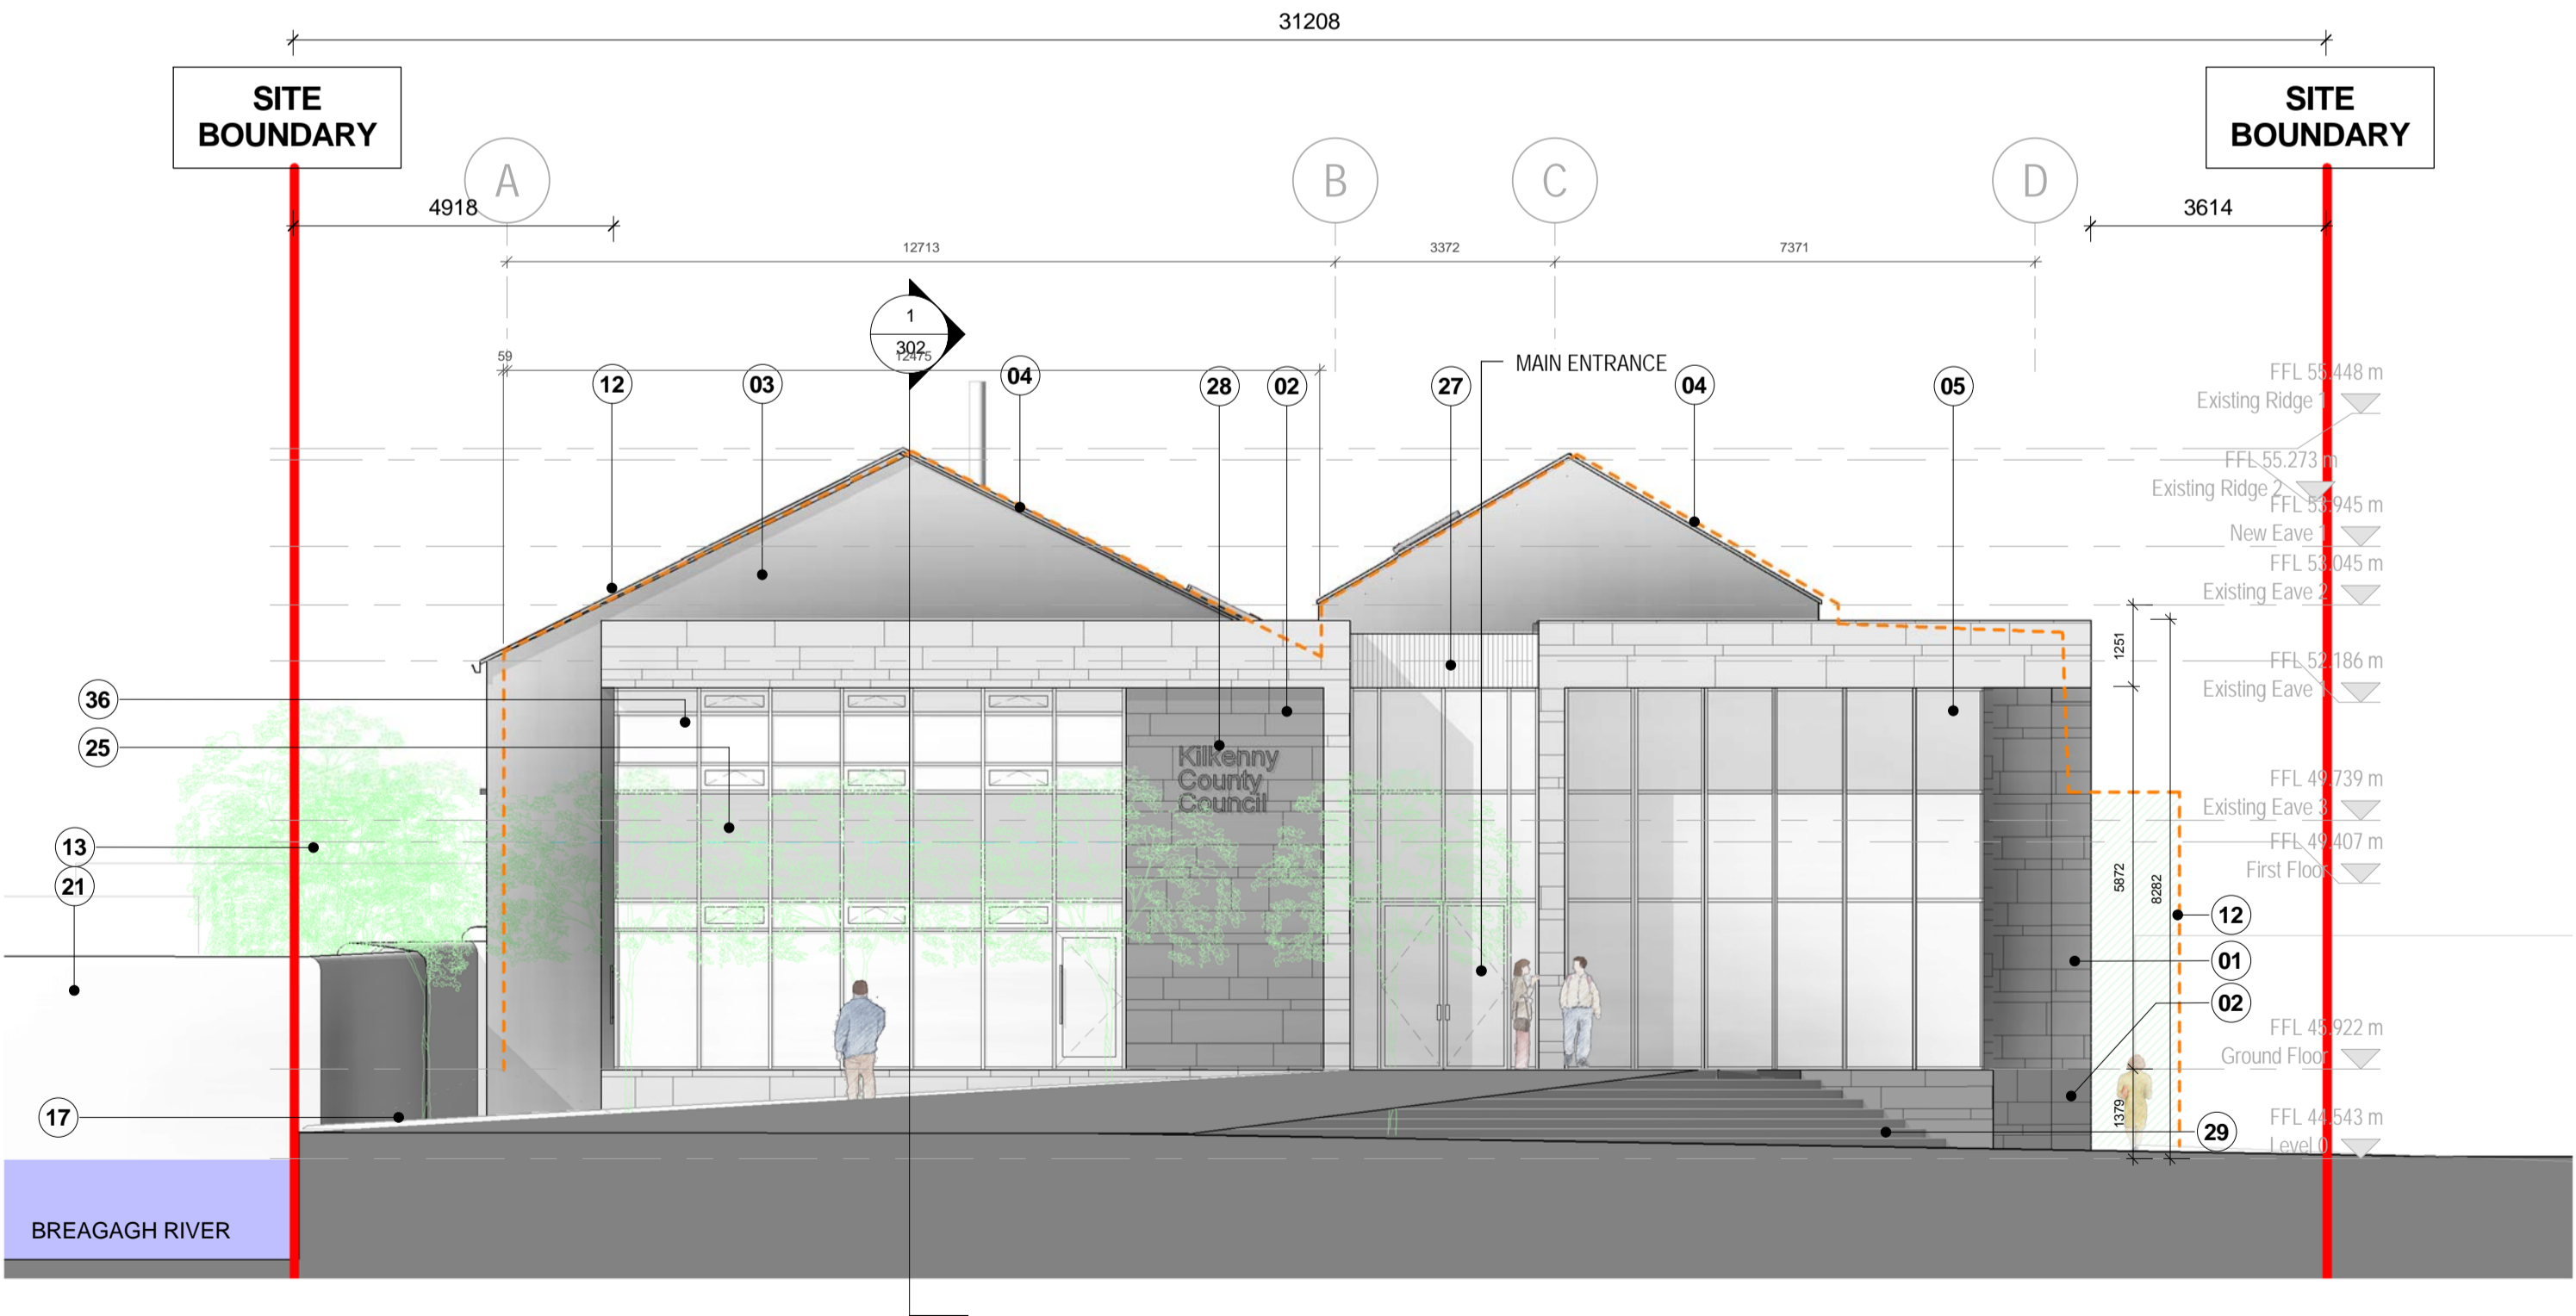

3 Proposed Southwest Elevation
1 : 100

NOTES	
Key Value	Keynote Text
01	IRISH BLUE LIMESTONE DIAMOND SAWN FINISH
02	KILKENNY LIMESTONE
03	RENDERED FINISH PAINTED TO SELECTED COLOUR
04	STANDING SEAM METAL ROOF REPLACING EXISTING ROOF
05	PROPOSED DOUBLE GLAZED ALUMINIUM WINDOWS
12	EXTENT OF EXISTING STRUCTURE
13	EXISTING TREES TO BE RETAINED
16	PROPOSED INSULATED FACADE STRUCTURE WITH DOUBLE GLAZED ALUMINIUM WINDOWS
17	RAMPED ENTRANCE
21	CITY WALL: RECORDED MONUMENT
23	EXISTING TREES TO BE REMOVED
25	OPAQUE SPANDREL PANEL
27	METAL CLAD SPANDREL PANEL
28	SIGNAGE
29	STEPPED ENTRANCE: RISE: 150MM; GOING 300MM
33	EXISTING AREA TO BE REMOVED
36	DOUBLE GLAZED ALUMINIUM CURTAIN WALLING

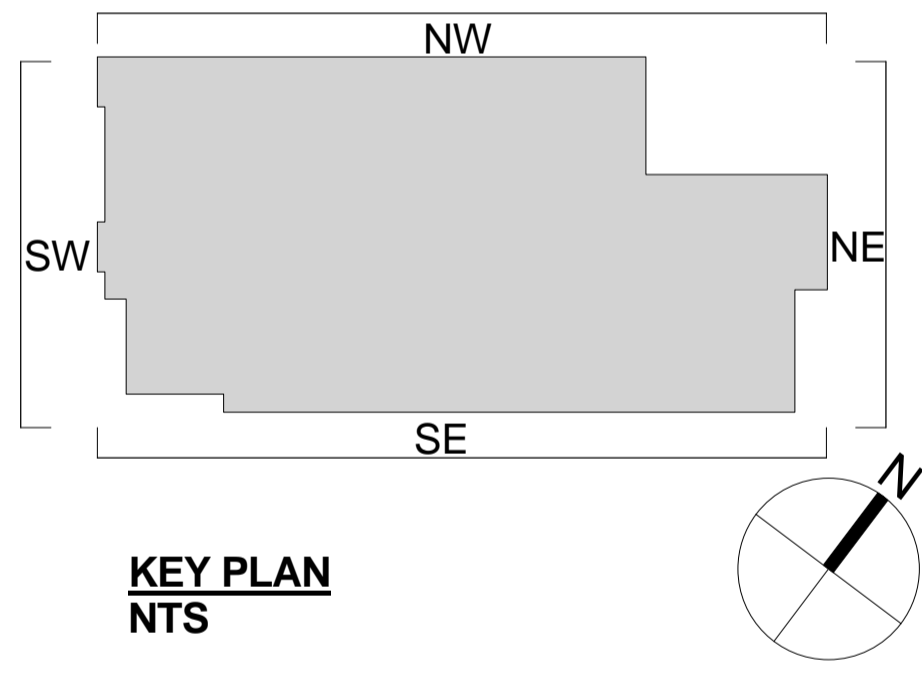

KEY PLAN
DRG. SERIES 3.0 Planning

LEGEND	
	EXISTING CONSTRUCTION RETAINED
	PROPOSED NEW CONSTRUCTION
	PROPOSED INSULATED FACADE CONSTRUCTION
	EXISTING CONSTRUCTION REMOVED
	EXISTING BUILDING EXTENT
	BEAM ABOVE
	NEIGHBOURING BUILDING
	PROPOSED FOOTPATH
	PROPOSED NEW AREA
	PROPOSED NEW OPE OR EXISTING OPE ENLARGED FOR NEW DOOR / WINDOW
	EXISTING AREA RETAINED
	EXISTING AREA REMOVED
	EXISTING WINDOW TO BE REPLACED WITH NEW ALUMINIUM WINDOW



JOB
Mayfair

CLIENT
Kilkenny County Council

TITLE
Proposed Elevations
SE - SW


DATE 15/12/2014 14:52:47
DRN L. Meehan

SCALE As indicated @ A1
CHECKED R. Kelleher


DUBLIN OFFICE
41 DEAN STREET,
KILKENNY,
IRELAND
Tel: + 353 (1) 498 7000
Fax: + 353 (1) 498 7001
info@reddyarchitecture.com
www.reddyarchitecture.com

KILKENNY OFFICE
41 DEAN STREET,
KILKENNY,
IRELAND
Tel: + 353 (56) 776 2697
kilkenny@reddyarchitecture.com
www.reddyarchitecture.com

JOB NUMBER 14-208
DRWG NUMBER 201
REVISION 5

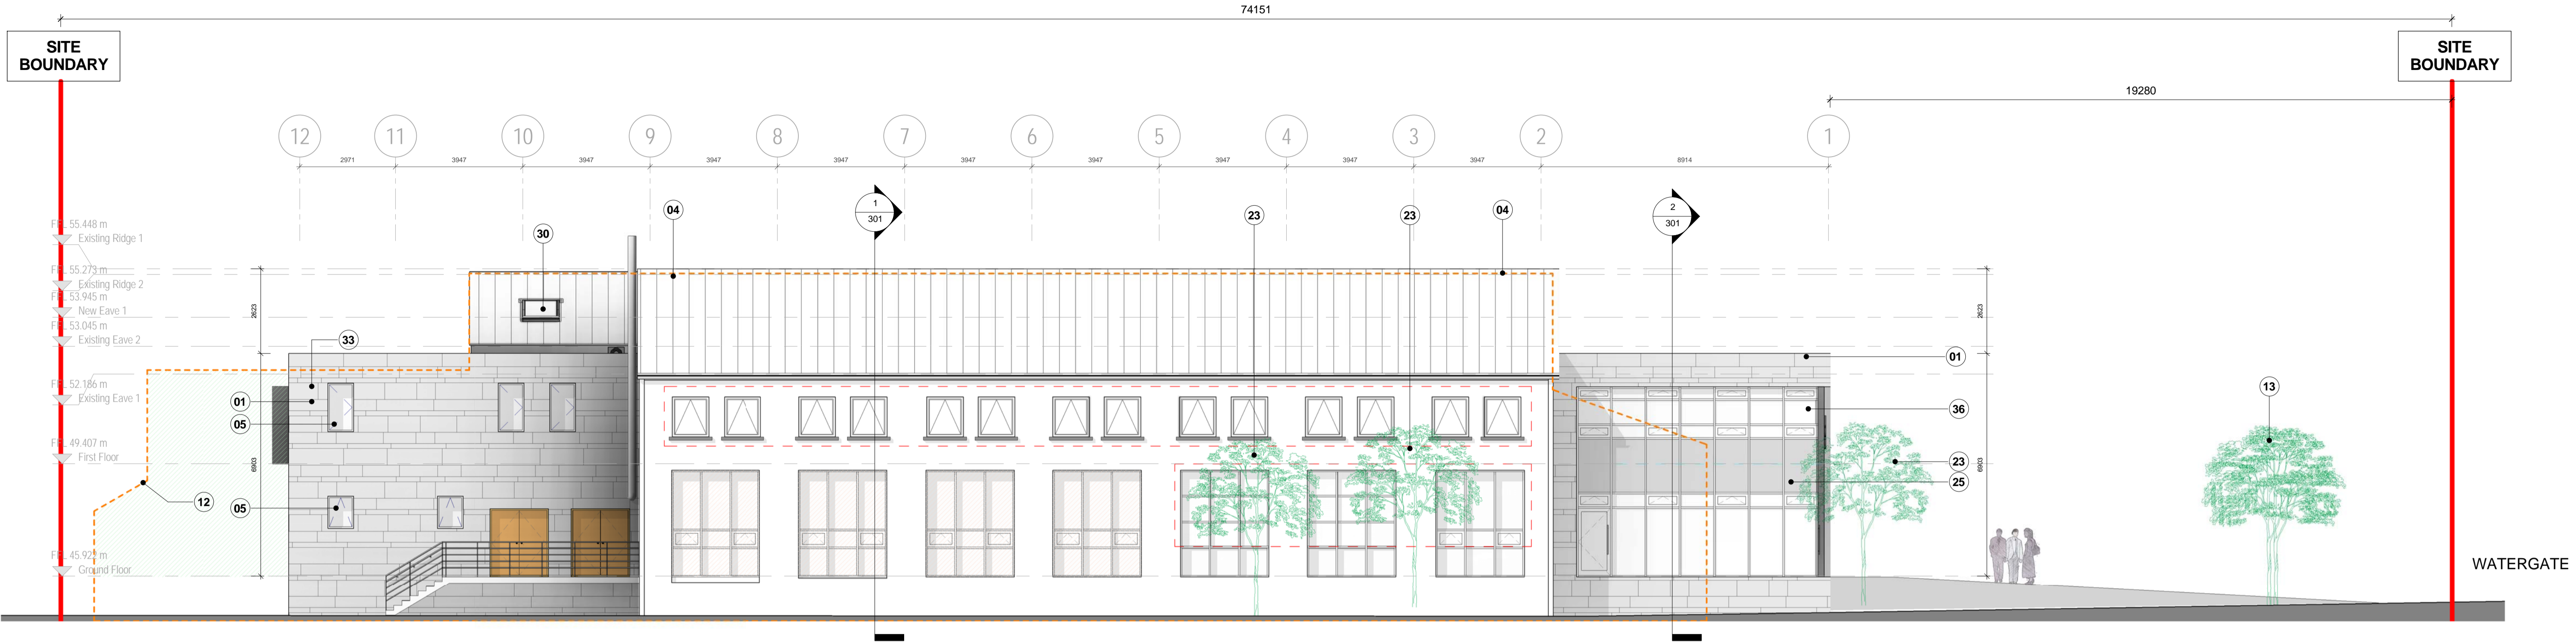


2 Proposed Northwest Elevation
1 : 100

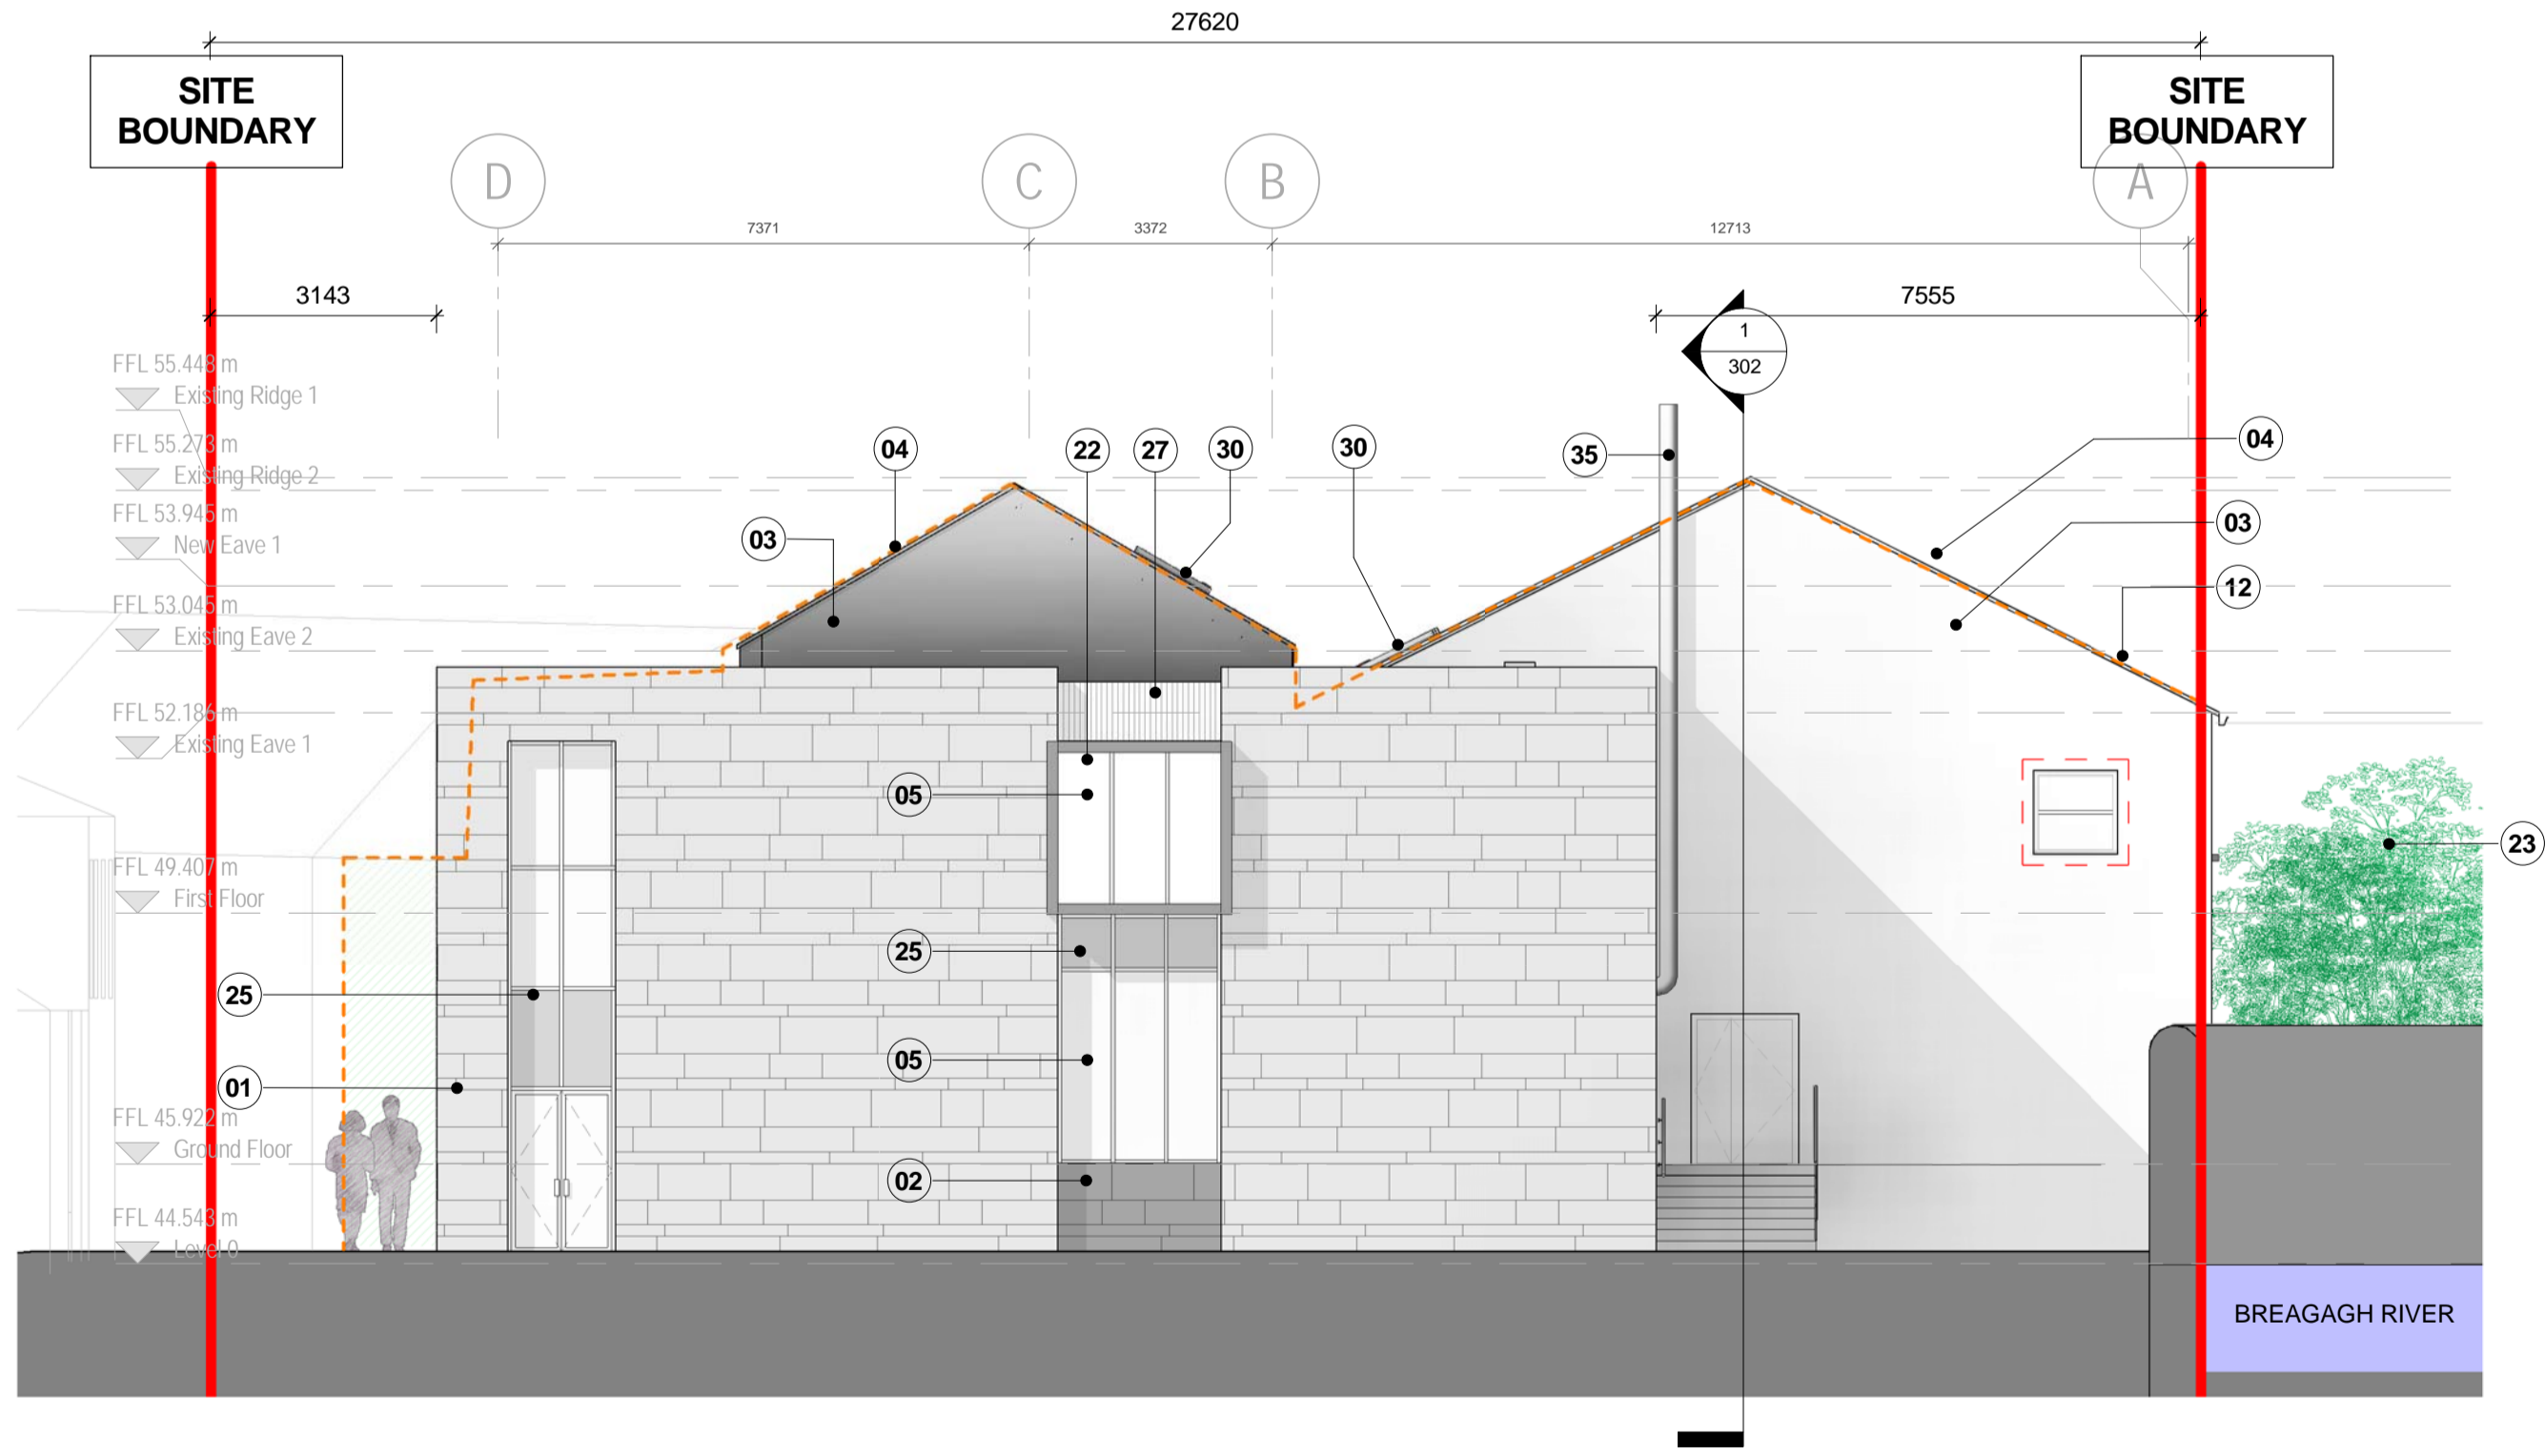

1 Proposed Northeast Elevation
1 : 100

NOTES	
Key Value	Keynote Text
01	IRISH BLUE LIMESTONE DIAMOND SAWN FINISH
02	KILKENNY LIMESTONE
03	RENDERED FINISH PAINTED TO SELECTED COLOUR
04	STANDING SEAM METAL ROOF REPLACING EXISTING ROOF
05	PROPOSED DOUBLE GLAZED ALUMINIUM WINDOWS
12	EXTENT OF EXISTING STRUCTURE
13	EXISTING TREES TO BE RETAINED
22	ZINC CLAD BAY WINDOW
23	EXISTING TREES TO BE REMOVED
25	OPAQUE SPANDREL PANEL
27	METAL CLAD SPANDREL PANEL
30	ROOFLIGHT
33	EXISTING AREA TO BE REMOVED
35	FLUE
36	DOUBLE GLAZED ALUMINIUM CURTAIN WALLING

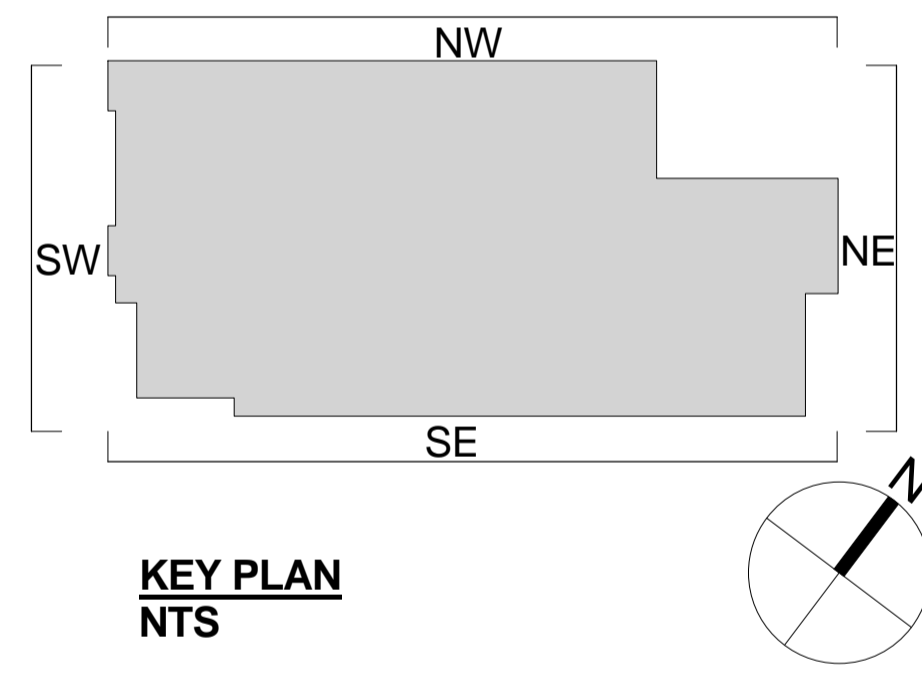

DRG. SERIES **3.0 Planning**



LEGEND	
	EXISTING CONSTRUCTION RETAINED
	PROPOSED NEW CONSTRUCTION
	PROPOSED INSULATED FACADE CONSTRUCTION
	EXISTING CONSTRUCTION REMOVED
	EXISTING BUILDING EXTENT
	BEAM ABOVE
	NEIGHBOURING BUILDING
	PROPOSED FOOTPATH
	PROPOSED NEW AREA
	PROPOSED NEW OPE OR EXISTING OPE ENLARGED FOR NEW DOOR / WINDOW
	EXISTING AREA RETAINED
	EXISTING AREA REMOVED
	EXISTING WINDOW TO BE REPLACED WITH NEW ALUMINIUM WINDOW

JOB
Mayfair

CLIENT
Kilkenny County Council


TITLE
**Proposed Elevations
NE - NW**

DATE 15/12/2014 14:53:21 SCALE As indicated @ A1
DRN L. Meehan CHECKED R. Kelleher


DUBLIN OFFICE
DARTRY MILLS,
DARTRY ROAD,
DUBLIN 6,
IRELAND
Tel: + 353 (1) 498 7000
Fax: + 353 (1) 498 7001
info@reddyarchitecture.com
www.reddyarchitecture.com

KILKENNY OFFICE
41 DEAN STREET,
KILKENNY,
IRELAND
Tel: + 353 (56) 776 2697
kilkenny@reddyarchitecture.com
www.reddyarchitecture.com

JOB NUMBER 14-208 DRWG NUMBER 202 REVISION 5

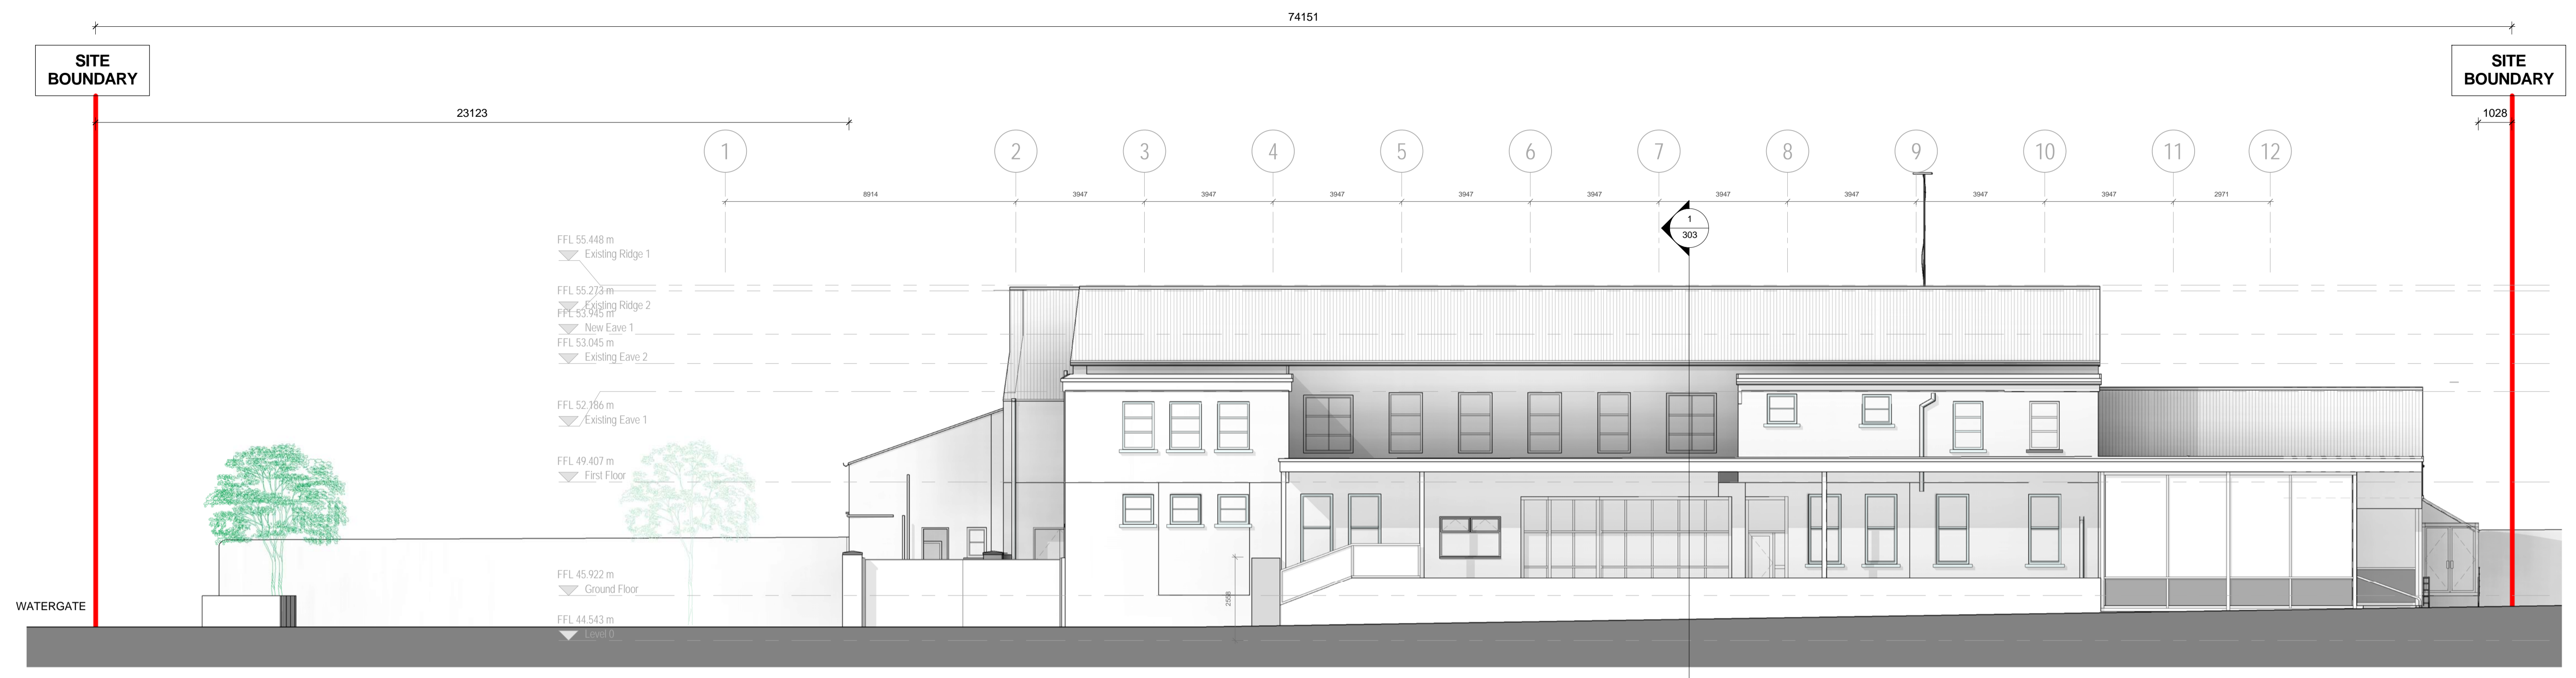

2 Existing Southeast Elevation
 1 : 100

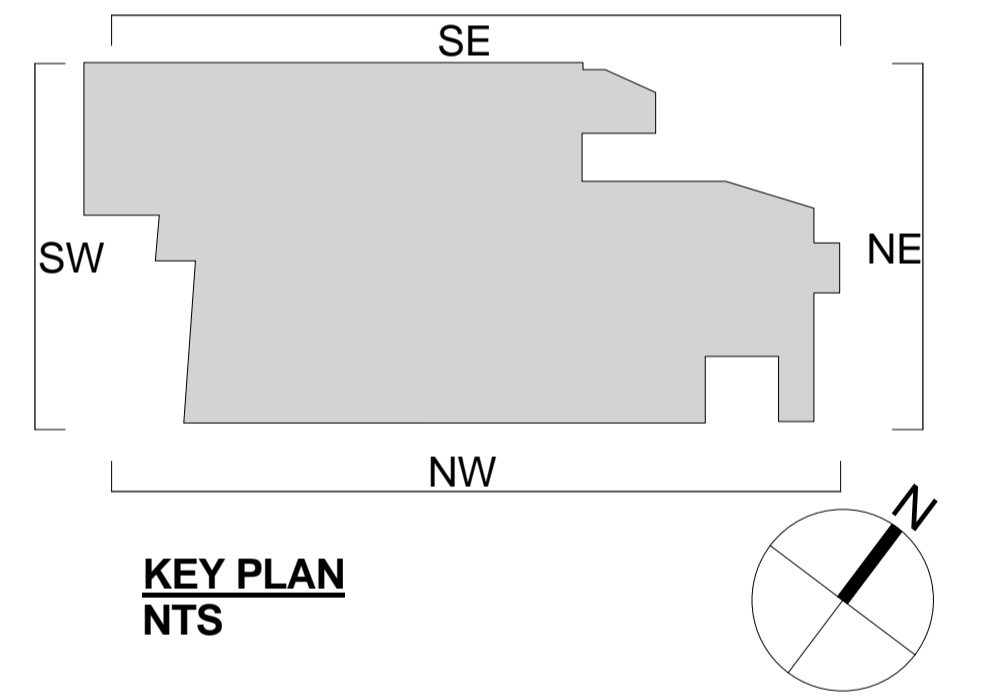


1 Existing Southwest Elevation
 1 : 100


DRG. SERIES 3.0 Planning




JOB Mayfair	DUBLIN OFFICE DARTRY MILLS, DARTRY ROAD, DUBLIN 6, IRELAND Tel: + 353 (1) 498 7000 Fax: + 353 (1) 498 7001 info@reddyarchitecture.com www.reddyarchitecture.com	
CLIENT Kilkenny County Council	KILKENNY OFFICE 41 DEAN STREET, KILKENNY, IRELAND Tel: + 353 (56) 776 2697 kilkenny@reddyarchitecture.com www.reddyarchitecture.com	
TITLE Existing Elevations SE - SW	DATE 15/12/2014 14:53:43 SCALE As indicated @ A1 DRN L. Meehan CHECKED R. Kelleher	
JOB NUMBER 14-208	DRWG NUMBER 203	REVISION 5

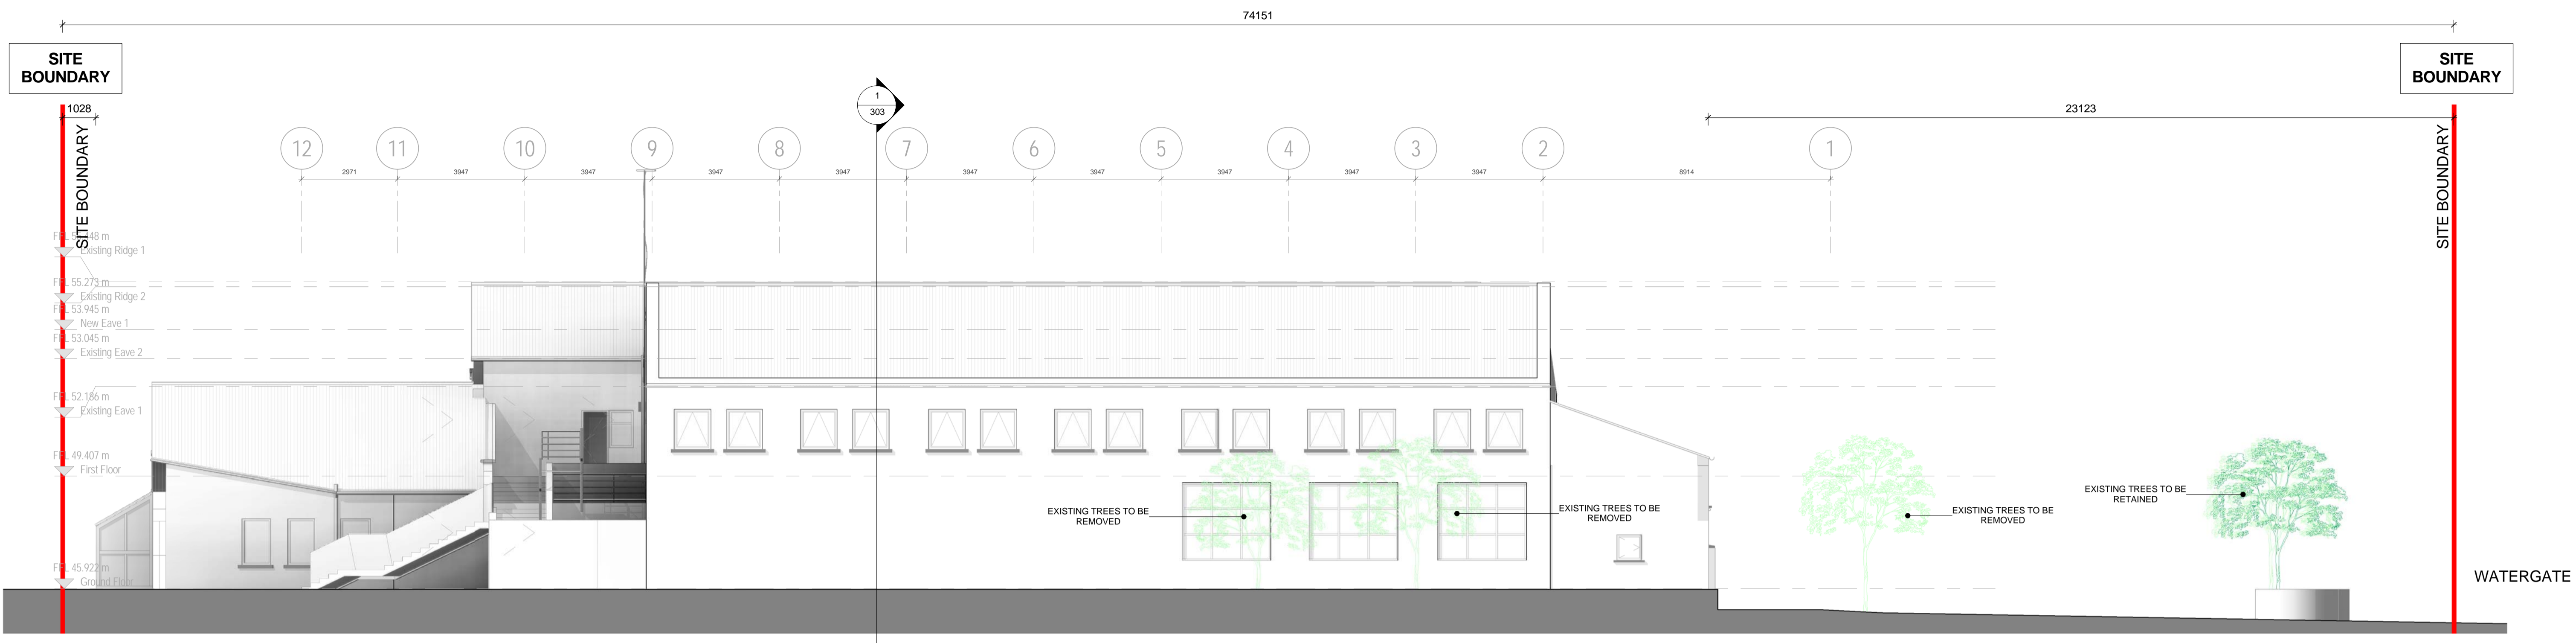

Existing Northwest Elevation
1 : 100

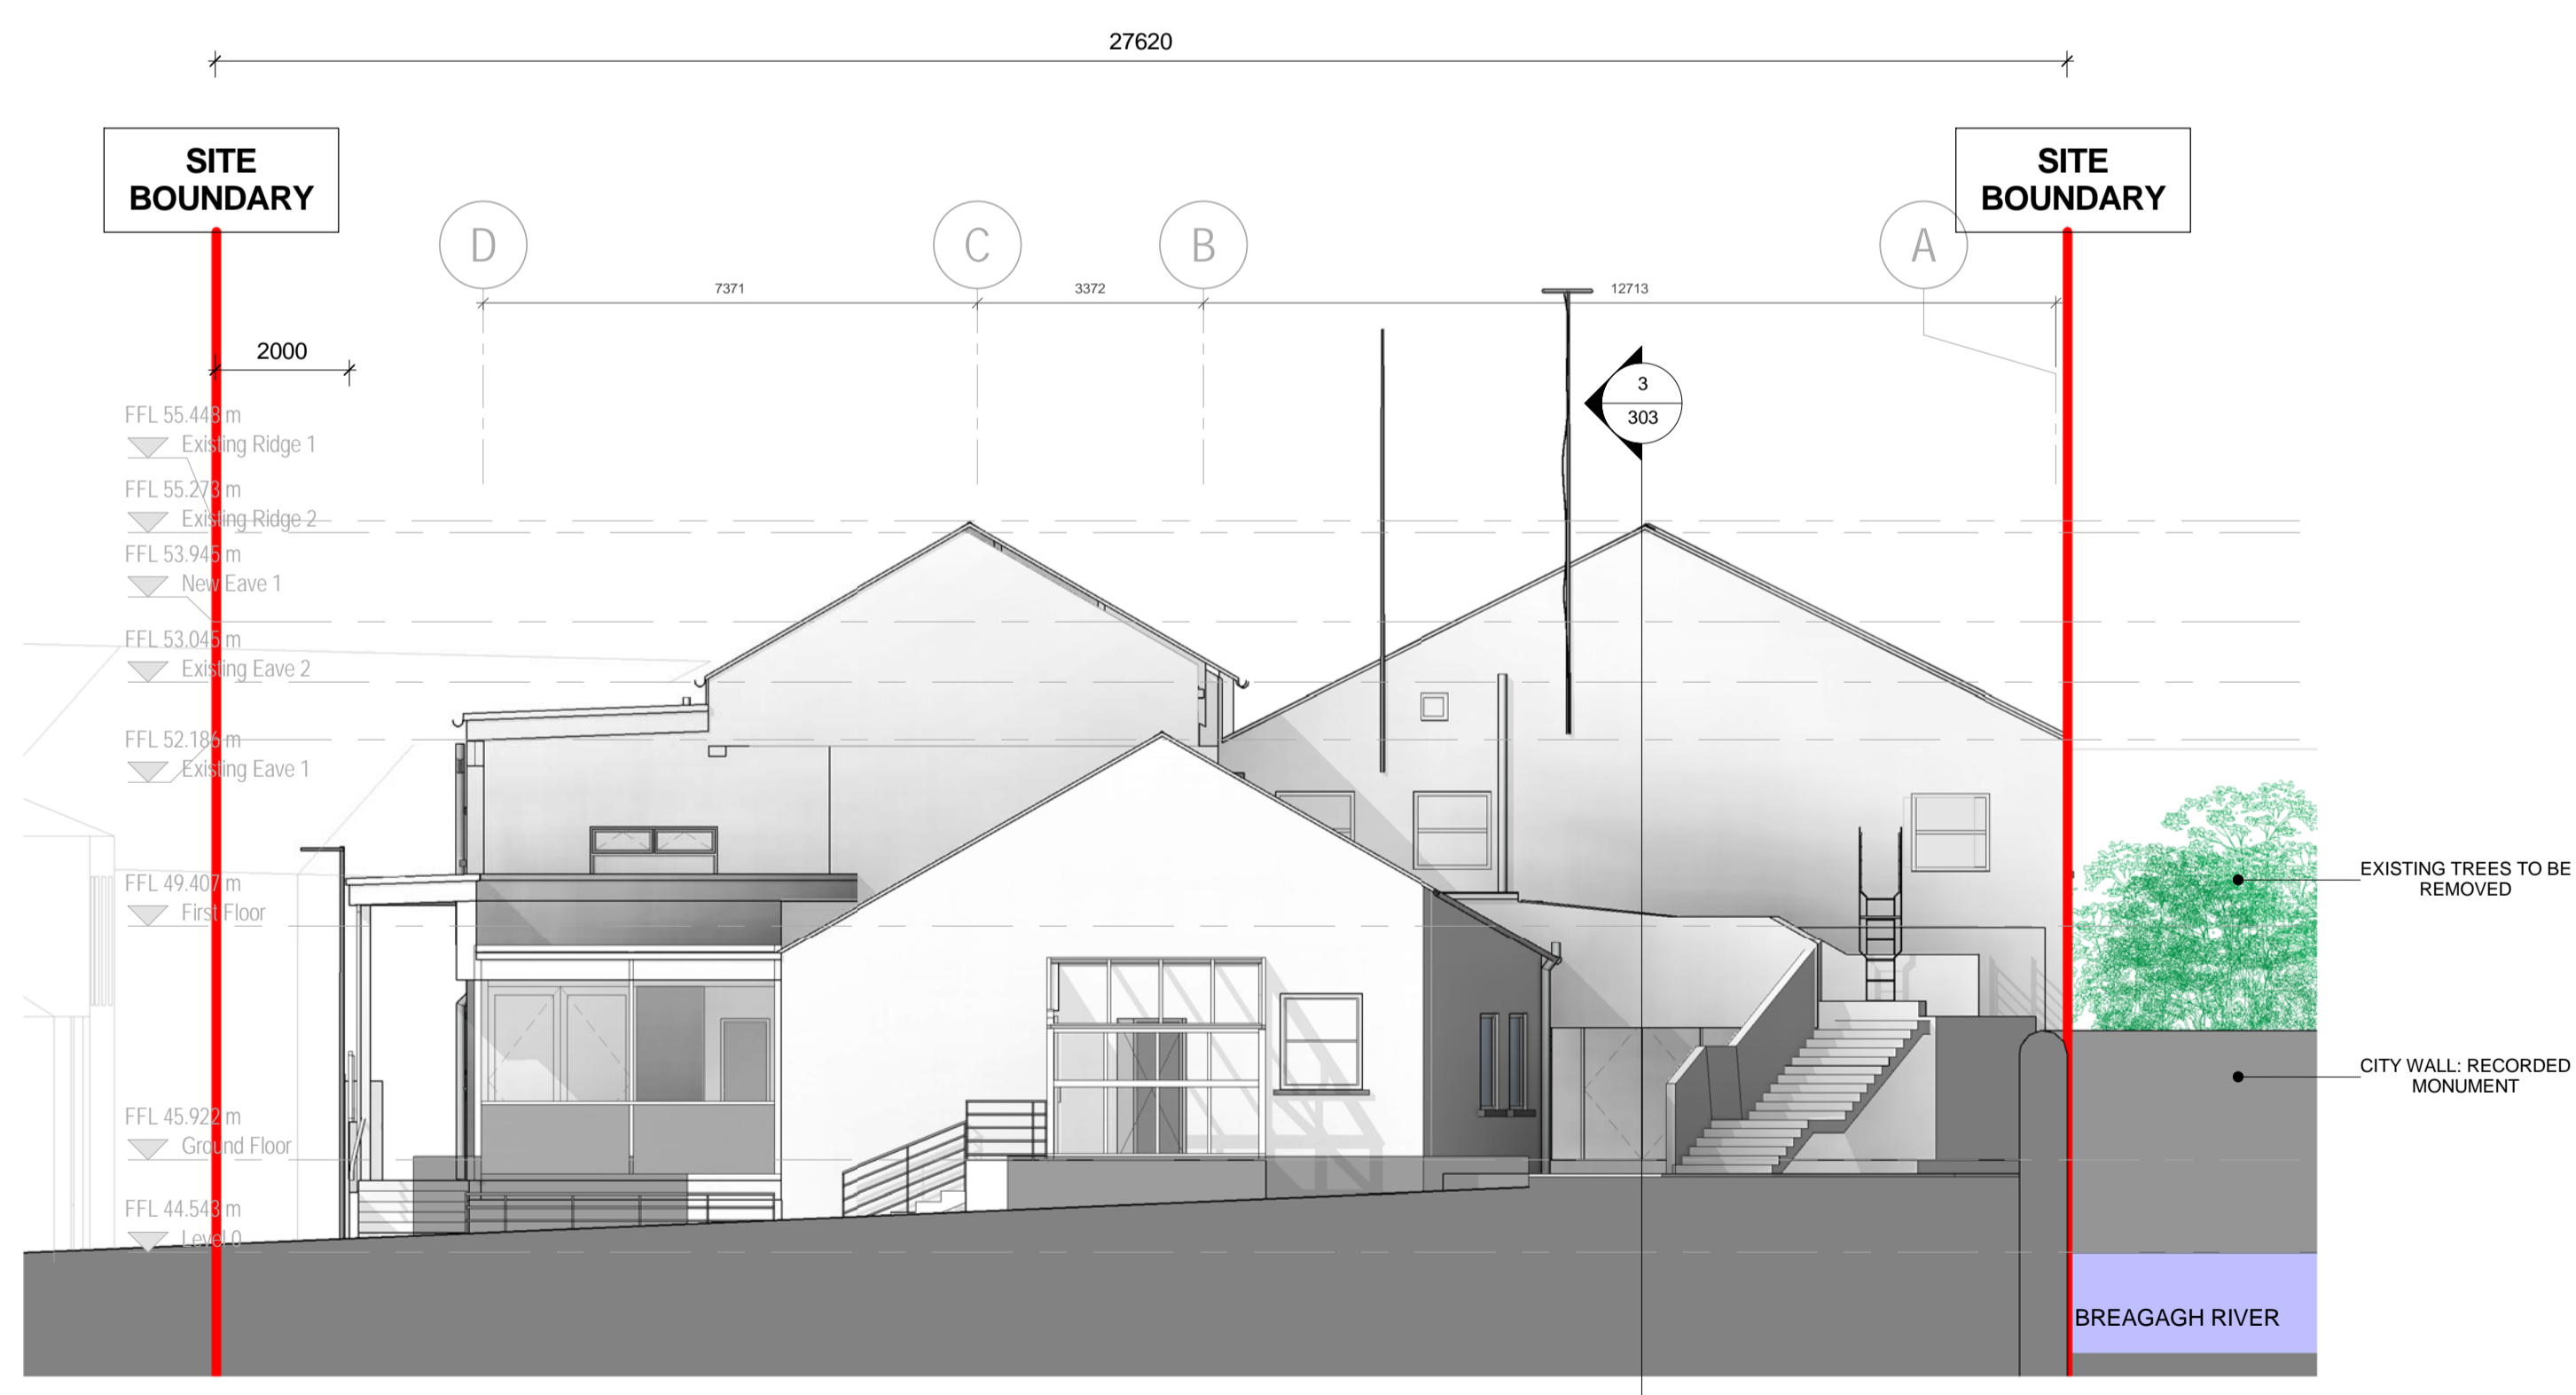

Existing Northeast Elevation
1 : 100

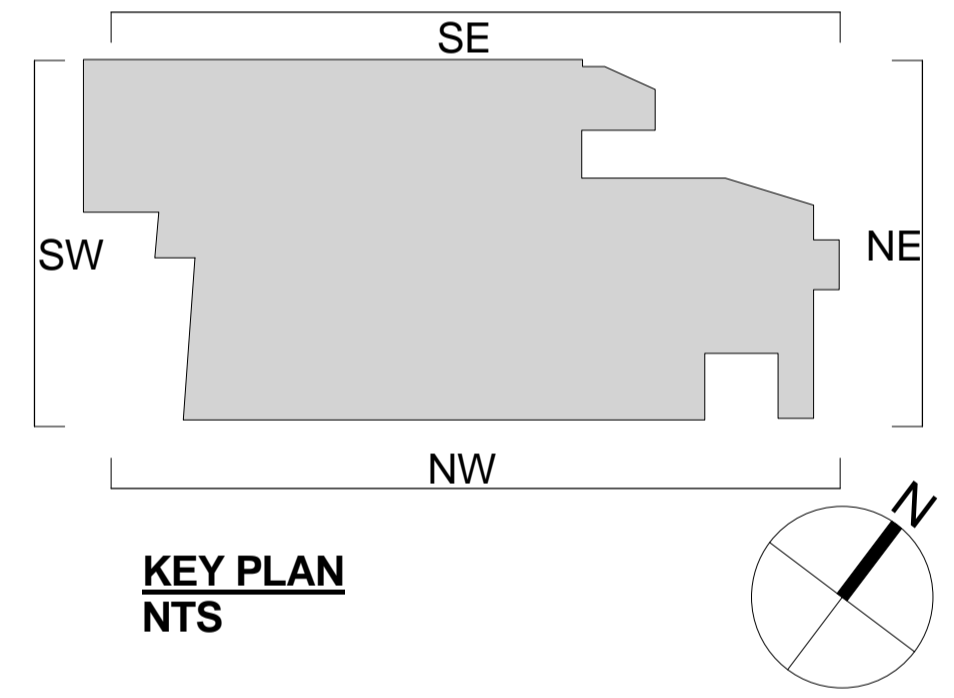


DRG. SERIES **3.0 Planning**




JOB Mayfair	DUBLIN OFFICE DARTRY MILLS, DARTRY ROAD, DUBLIN 6, IRELAND Tel: + 353 (1) 498 7000 Fax: + 353 (1) 498 7001 info@reddyarchitecture.com www.reddyarchitecture.com
CLIENT Kilkenny County Council	
TITLE Existing Elevations NE - NW	KILKENNY OFFICE 41 DEAN STREET, KILKENNY, IRELAND Tel: + 353 (56) 776 2697 kilkenny@reddyarchitecture.com www.reddyarchitecture.com
DATE 15/12/2014 14:54:02 DRN L. Meehan	SCALE As indicated @ A1 CHECKED R. Kelleher

JOB NUMBER 14-208	DRWG NUMBER 204	REVISION 5
-----------------------------	---------------------------	----------------------

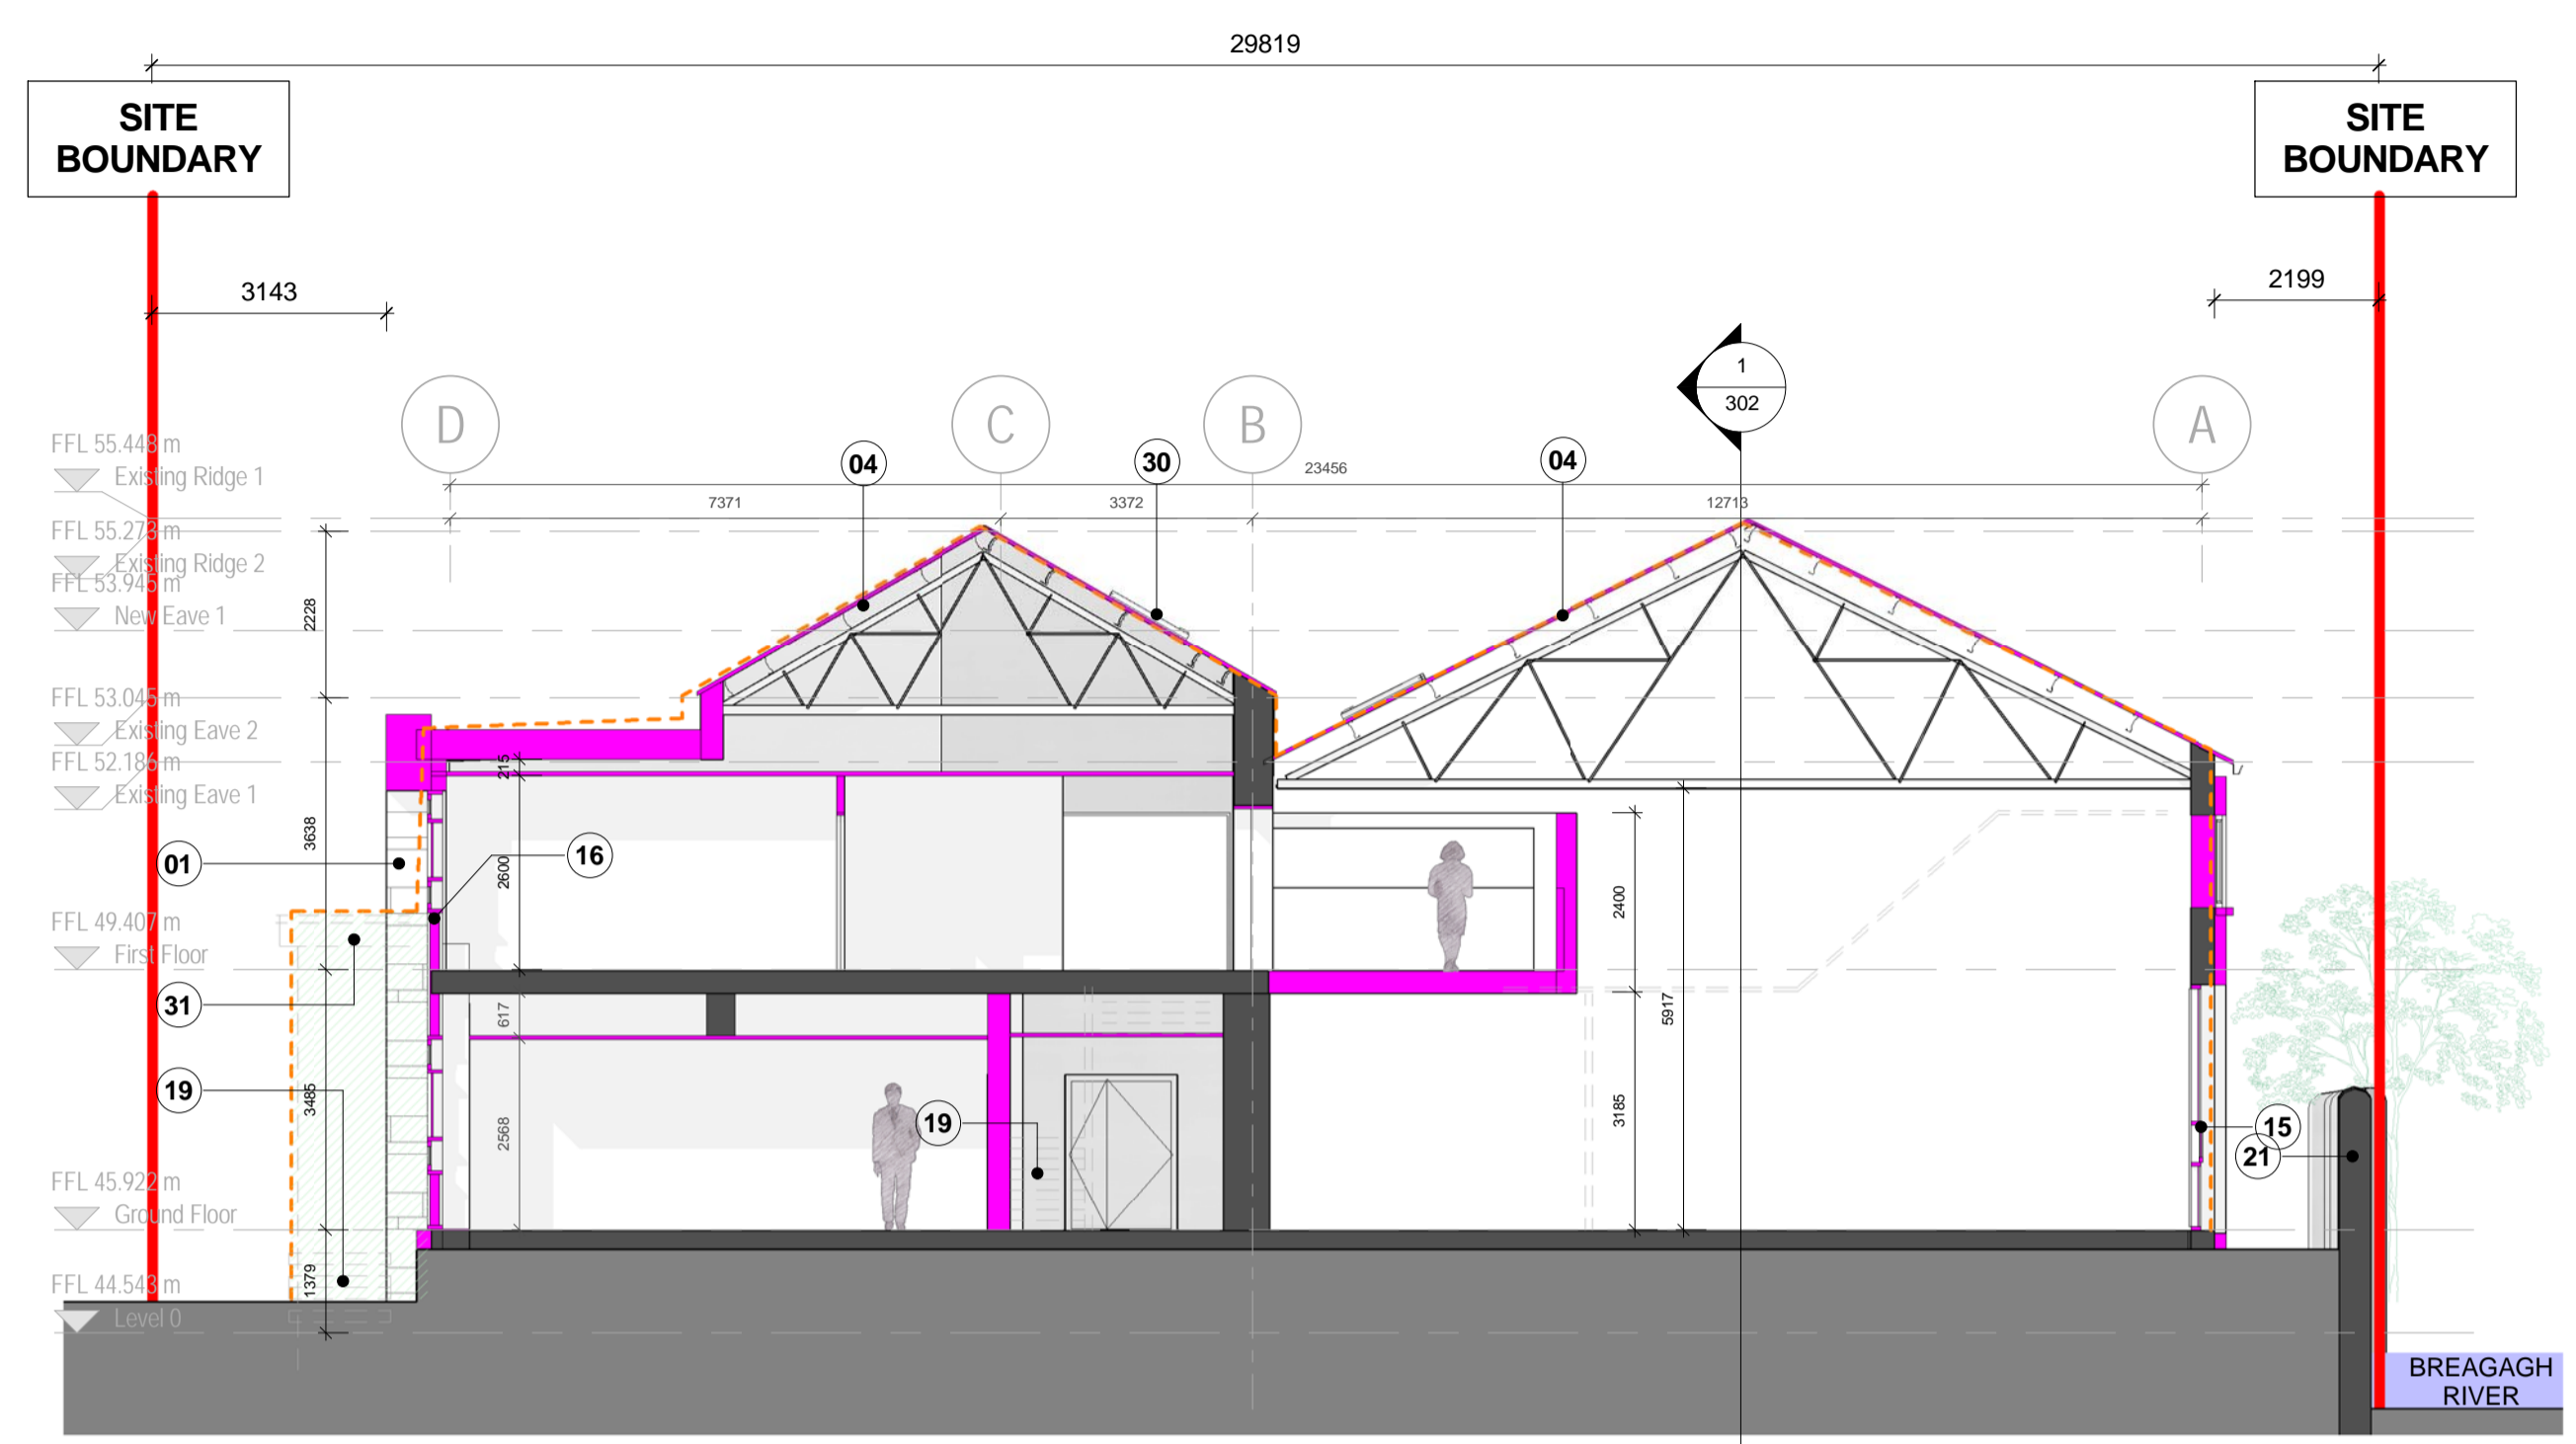


1 Proposed Section AA
1 : 100

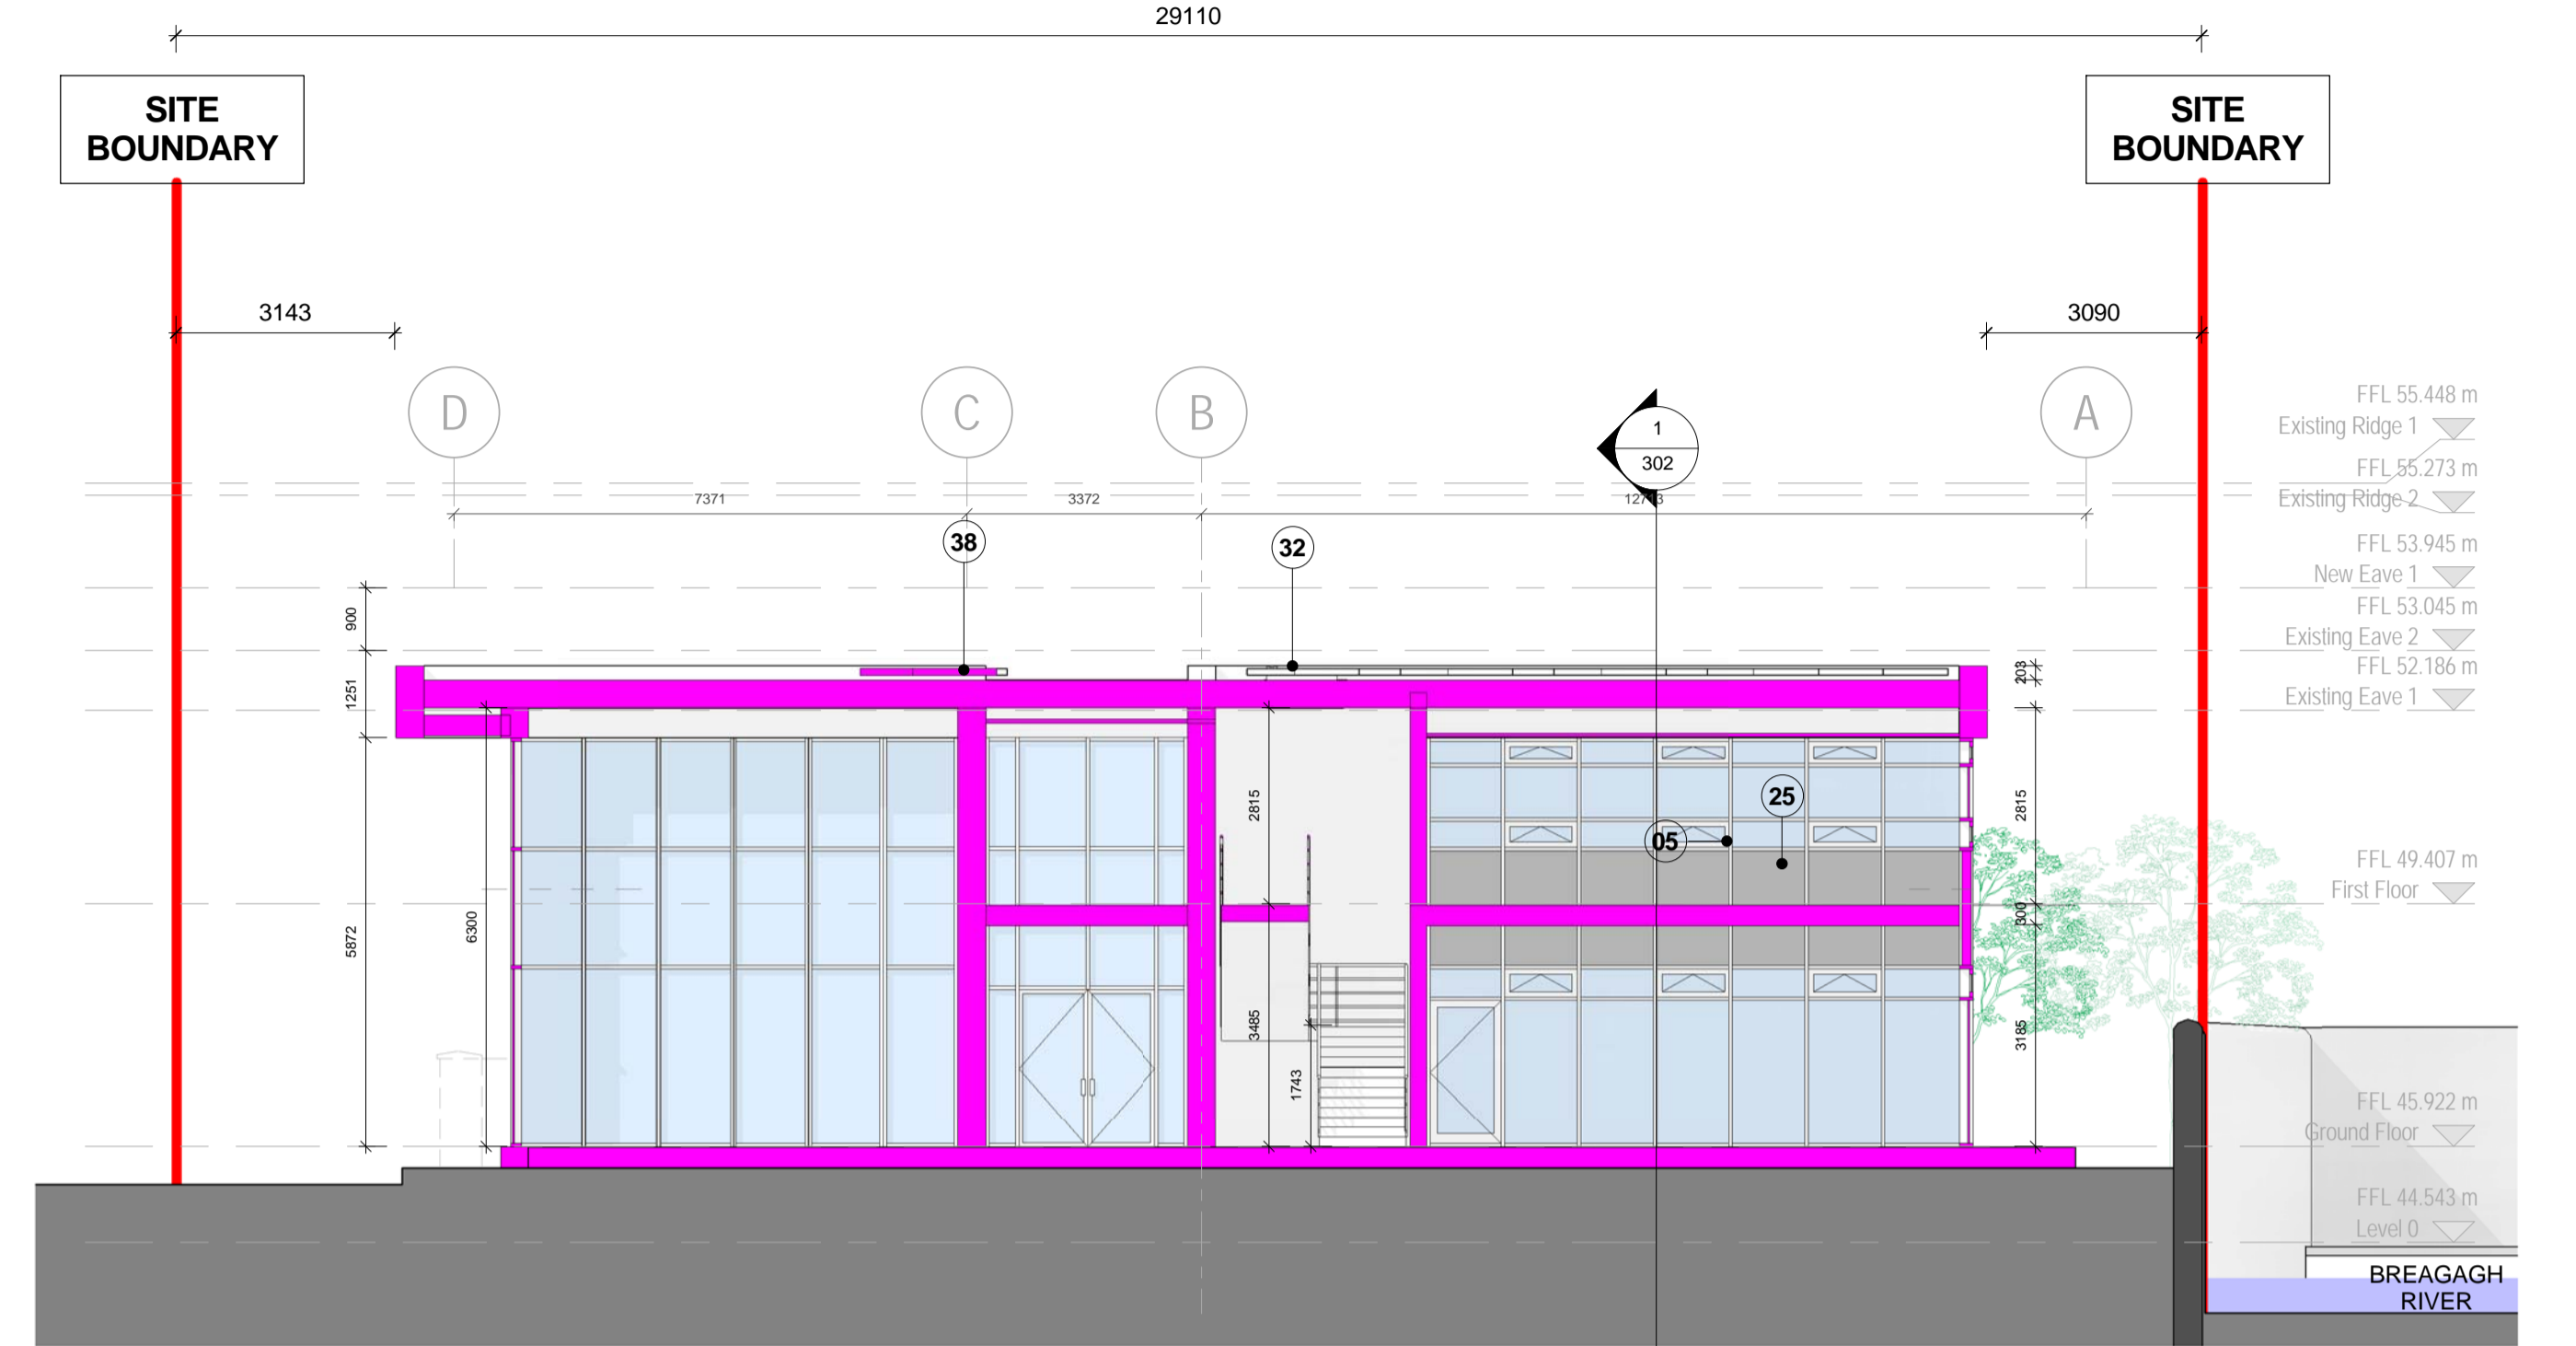

2 Proposed Section BB
1 : 100

NOTES	
Key Value	Keynote Text
01	IRISH BLUE LIMESTONE DIAMOND SAWN FINISH
04	STANDING SEAM METAL ROOF REPLACING EXISTING ROOF
05	PROPOSED DOUBLE GLAZED ALUMINIUM WINDOWS
15	PROPOSED ALUMINIUM WINDOW IN EXISTING STRUCTURE
16	PROPOSED INSULATED FACADE STRUCTURE WITH DOUBLE GLAZED ALUMINIUM WINDOWS
19	EXISTING STAIR TO BE REMOVED
21	CITY WALL: RECORDED MONUMENT
25	OPAQUE SPANDREL PANEL
30	ROOFLIGHT
31	EXISTING ROOF TO BE REMOVED
32	AUTOMATIC OPENING VENT
38	PHOTOVOLTAIC PANELS

LEGEND	
	EXISTING CONSTRUCTION RETAINED
	PROPOSED NEW CONSTRUCTION
	PROPOSED INSULATED FACADE CONSTRUCTION
	EXISTING CONSTRUCTION REMOVED
	EXISTING BUILDING EXTENT
	BEAM ABOVE
	NEIGHBOURING BUILDING
	PROPOSED FOOTPATH
	PROPOSED NEW AREA
	PROPOSED NEW OPE OR EXISTING OPE ENLARGED FOR NEW DOOR / WINDOW
	EXISTING AREA RETAINED
	EXISTING AREA REMOVED
	EXISTING WINDOW TO BE REPLACED WITH NEW ALUMINIUM WINDOW

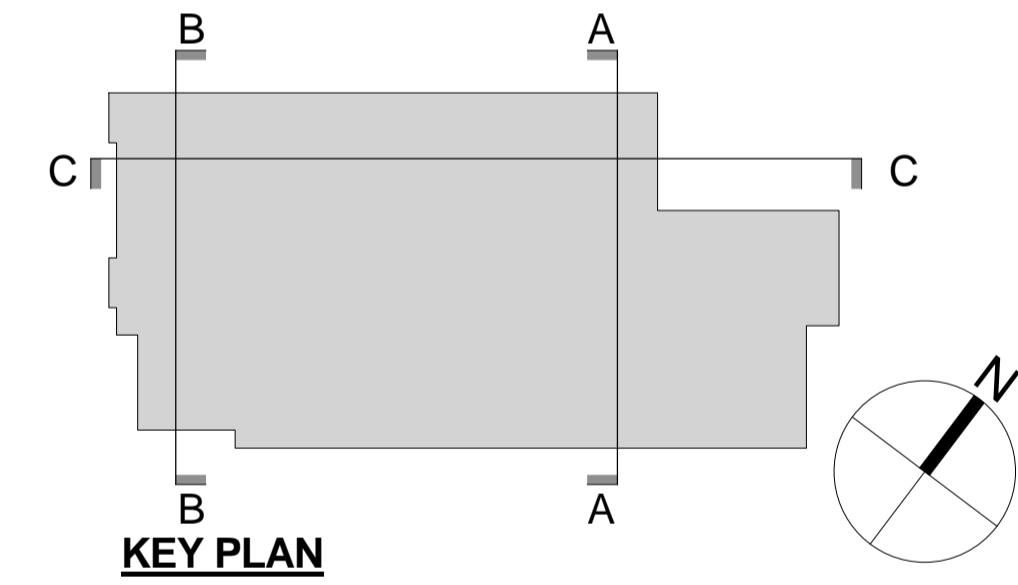

KEY PLAN

DRG. SERIES **3.0 Planning**



JOB **Mayfair**

CLIENT **Kilkenny County Council**


TITLE **Proposed Sections AA - BB**

DATE 15/12/2014 14:54:15 SCALE As indicated @ A1
 DRN L. Meehan CHECKED R. Kelleher


DUBLIN OFFICE
 41 DEAN STREET,
 DARTRY ROAD,
 DUBLIN 6,
 IRELAND
 Tel: + 353 (1) 498 7000
 Fax: + 353 (1) 498 7001
 info@reddyarchitecture.com
 www.reddyarchitecture.com

KILKENNY OFFICE
 41 DEAN STREET,
 KILKENNY,
 IRELAND
 Tel: + 353 (56) 776 2697
 kilkenny@reddyarchitecture.com
 www.reddyarchitecture.com

JOB NUMBER **14-208** DRWG NUMBER **301** REVISION **5**

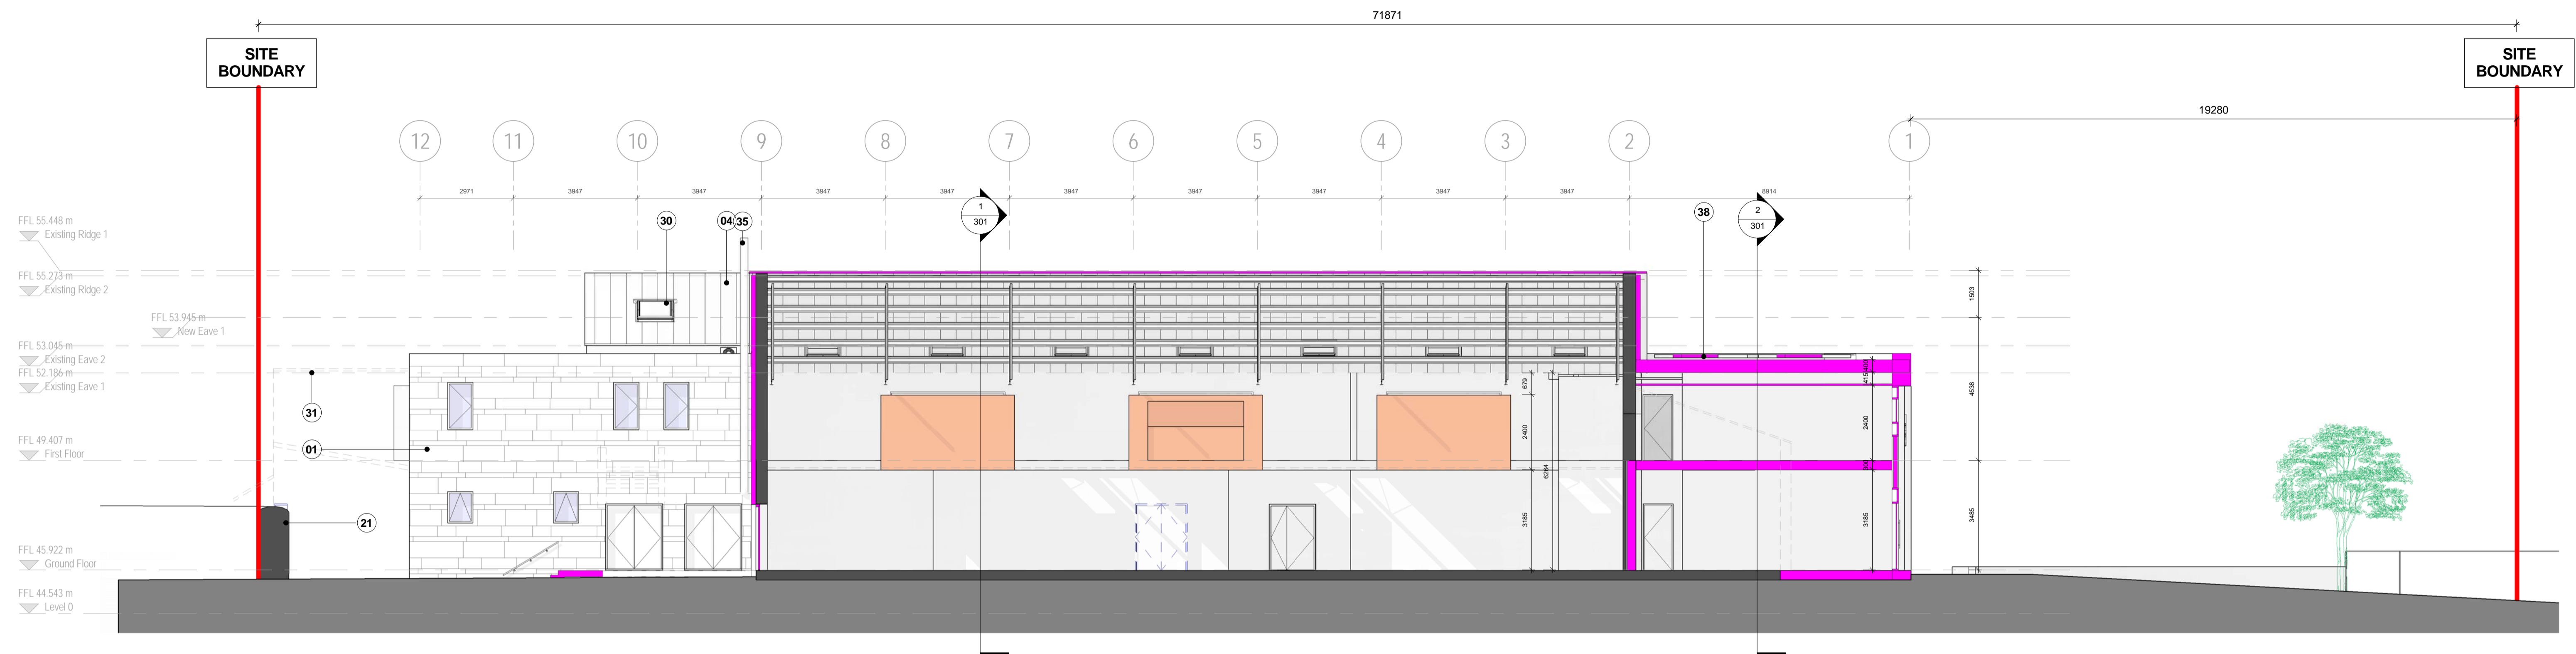

Proposed Section CC
 1 : 100

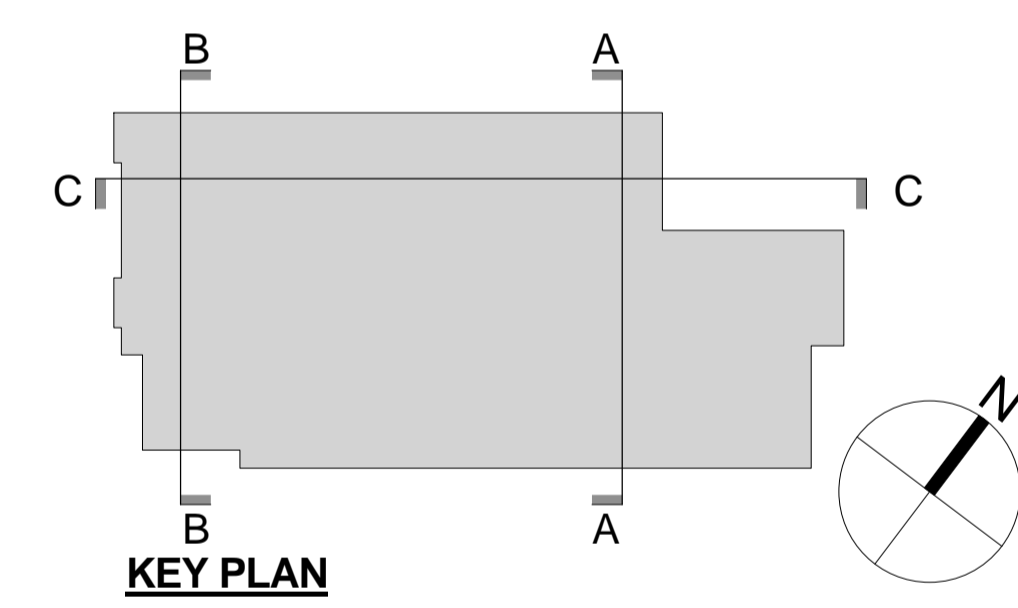

KEY PLAN

NOTES	
Key Value	Keynote Text
01	IRISH BLUE LIMESTONE DIAMOND SAWN FINISH
04	STANDING SEAM METAL ROOF REPLACING EXISTING ROOF
21	CITY WALL: RECORDED MONUMENT
30	ROOFLIGHT
31	EXISTING ROOF TO BE REMOVED
35	FLUE
38	PHOTOVOLTAIC PANELS

LEGEND	
	EXISTING CONSTRUCTION RETAINED
	PROPOSED NEW CONSTRUCTION
	PROPOSED INSULATED FACADE CONSTRUCTION
	EXISTING CONSTRUCTION REMOVED
	EXISTING BUILDING EXTENT
	BEAM ABOVE
	NEIGHBOURING BUILDING
	PROPOSED FOOTPATH
	PROPOSED NEW AREA
	PROPOSED NEW OPE OR EXISTING OPE ENLARGED FOR NEW DOOR / WINDOW
	EXISTING AREA RETAINED
	EXISTING AREA REMOVED
	EXISTING WINDOW TO BE REPLACED WITH NEW ALUMINIUM WINDOW

DRG. SERIES **3.0 Planning**



JOB
Mayfair

CLIENT
Kilkenny County Council


TITLE
Proposed Section CC

DATE 15/12/2014 14:54:36 SCALE As indicated @ A1
 DRN L. Meehan CHECKED R. Kelleher

DUBLIN OFFICE
 41 DEAN STREET,
 DARTRY ROAD,
 DUBLIN 6,
 IRELAND
 Tel: + 353 (1) 498 7000
 Fax: + 353 (1) 498 7001
 info@reddyarchitecture.com
 www.reddyarchitecture.com

KILKENNY OFFICE
 41 DEAN STREET,
 KILKENNY,
 IRELAND
 Tel: + 353 (56) 776 2697
 kilkenny@reddyarchitecture.com
 www.reddyarchitecture.com


JOB NUMBER **14-208** DRWG NUMBER **302** REVISION **5**

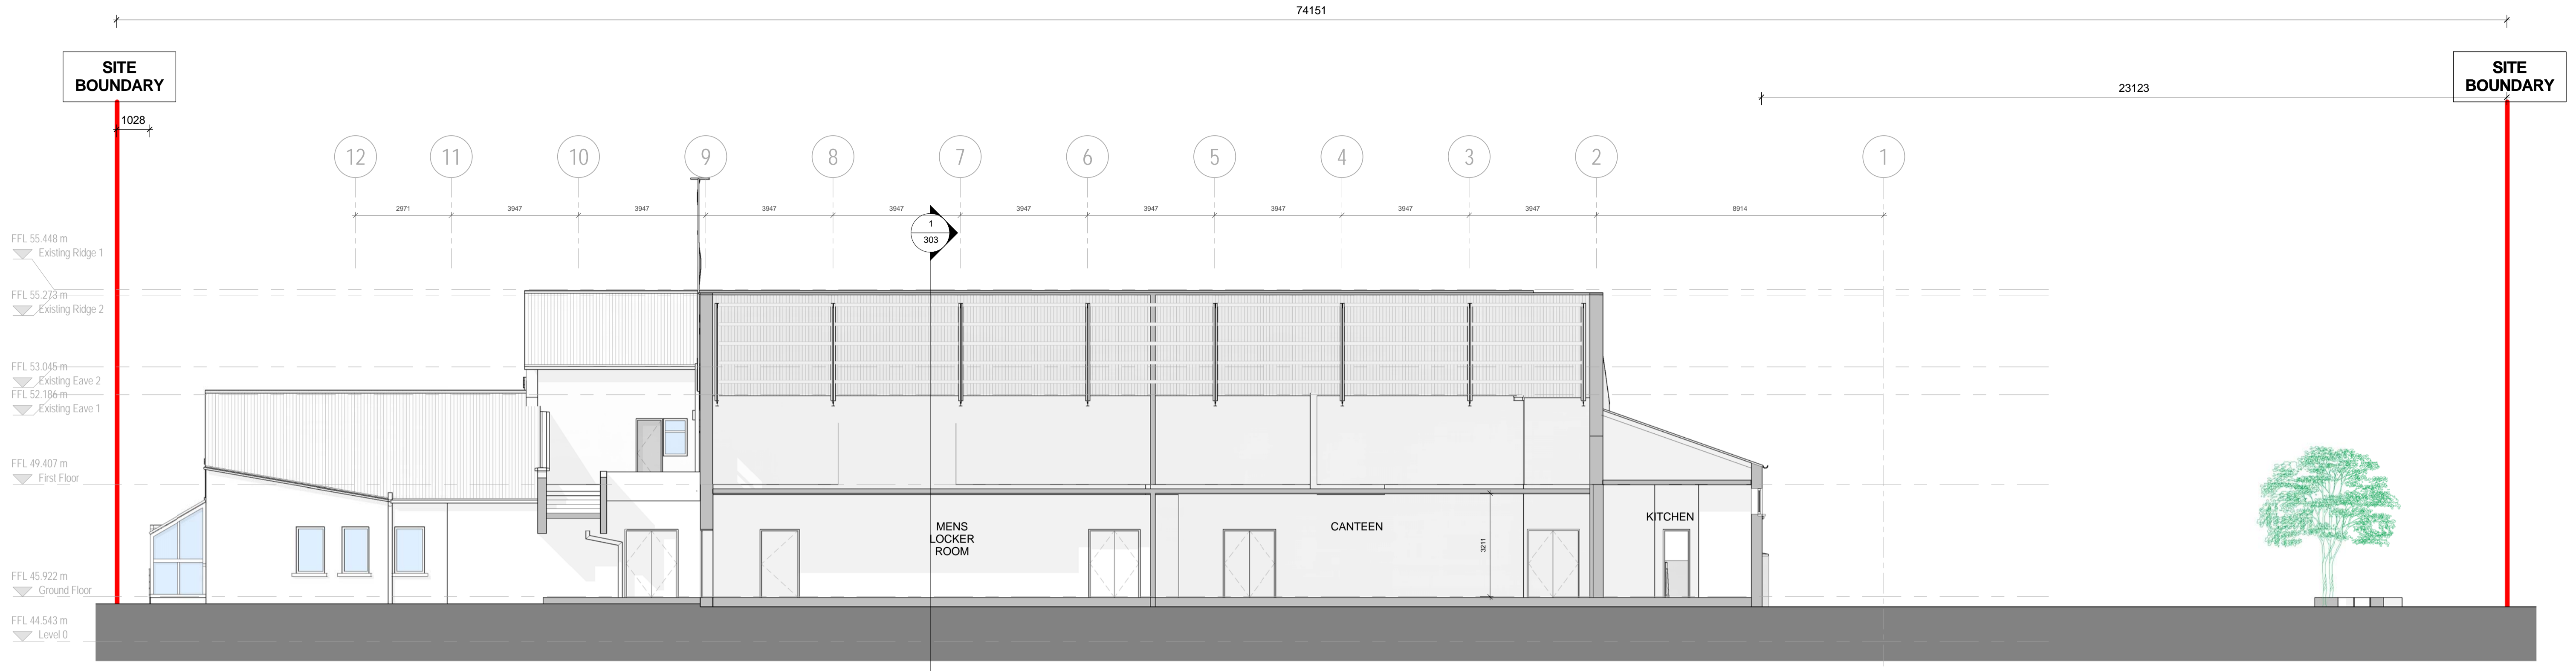

Existing Section CC
1 : 100



Existing Section AA
1 : 100

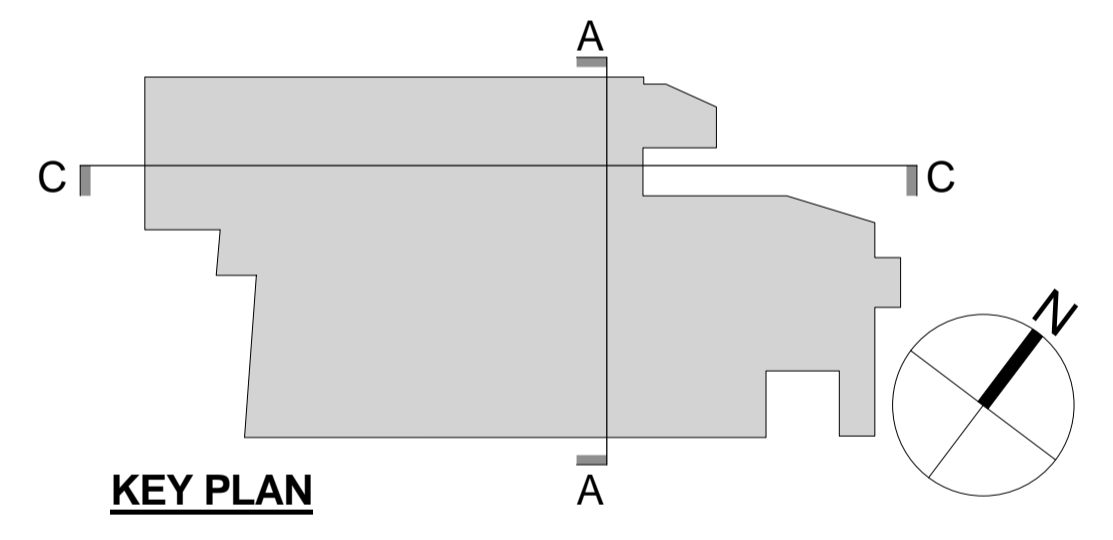

DRG. SERIES 3.0 Planning



JOB Mayfair	DUBLIN OFFICE DARTRY MILLS, DARTRY ROAD, DUBLIN 6, IRELAND Tel: + 353 (1) 498 7000 Fax: + 353 (1) 498 7001 info@reddyarchitecture.com www.reddyarchitecture.com
CLIENT Kilkenny County Council	KILKENNY OFFICE 41 DEAN STREET, KILKENNY, IRELAND Tel: + 353 (56) 776 2697 kilkenny@reddyarchitecture.com www.reddyarchitecture.com
TITLE Existing Sections	DATE 15/12/2014 14:54:52 SCALE As indicated @ A1 DRN L. Meehan CHECKED R. Kelleher
JOB NUMBER 14-208	DRWG NUMBER REVISION 303

DO NOT SCALE FROM THIS DRAWING. USE FIGURED DIMENSIONS IN ALL CASES. VERIFY DIMENSIONS ON SITE AND REPORT ANY DISCREPANCIES TO THE ARCHITECTS IMMEDIATELY. THIS DRAWING IS TO BE READ IN CONJUNCTION WITH THE ARCHITECTS SPECIFICATION. THIS DRAWING IS COPYRIGHT AND MAY ONLY BE REPRODUCED WITH THE ARCHITECTS PERMISSION.



Existing view from Southwest




Existing view from Southeast




Proposed view from Southwest



Proposed view from Southeast

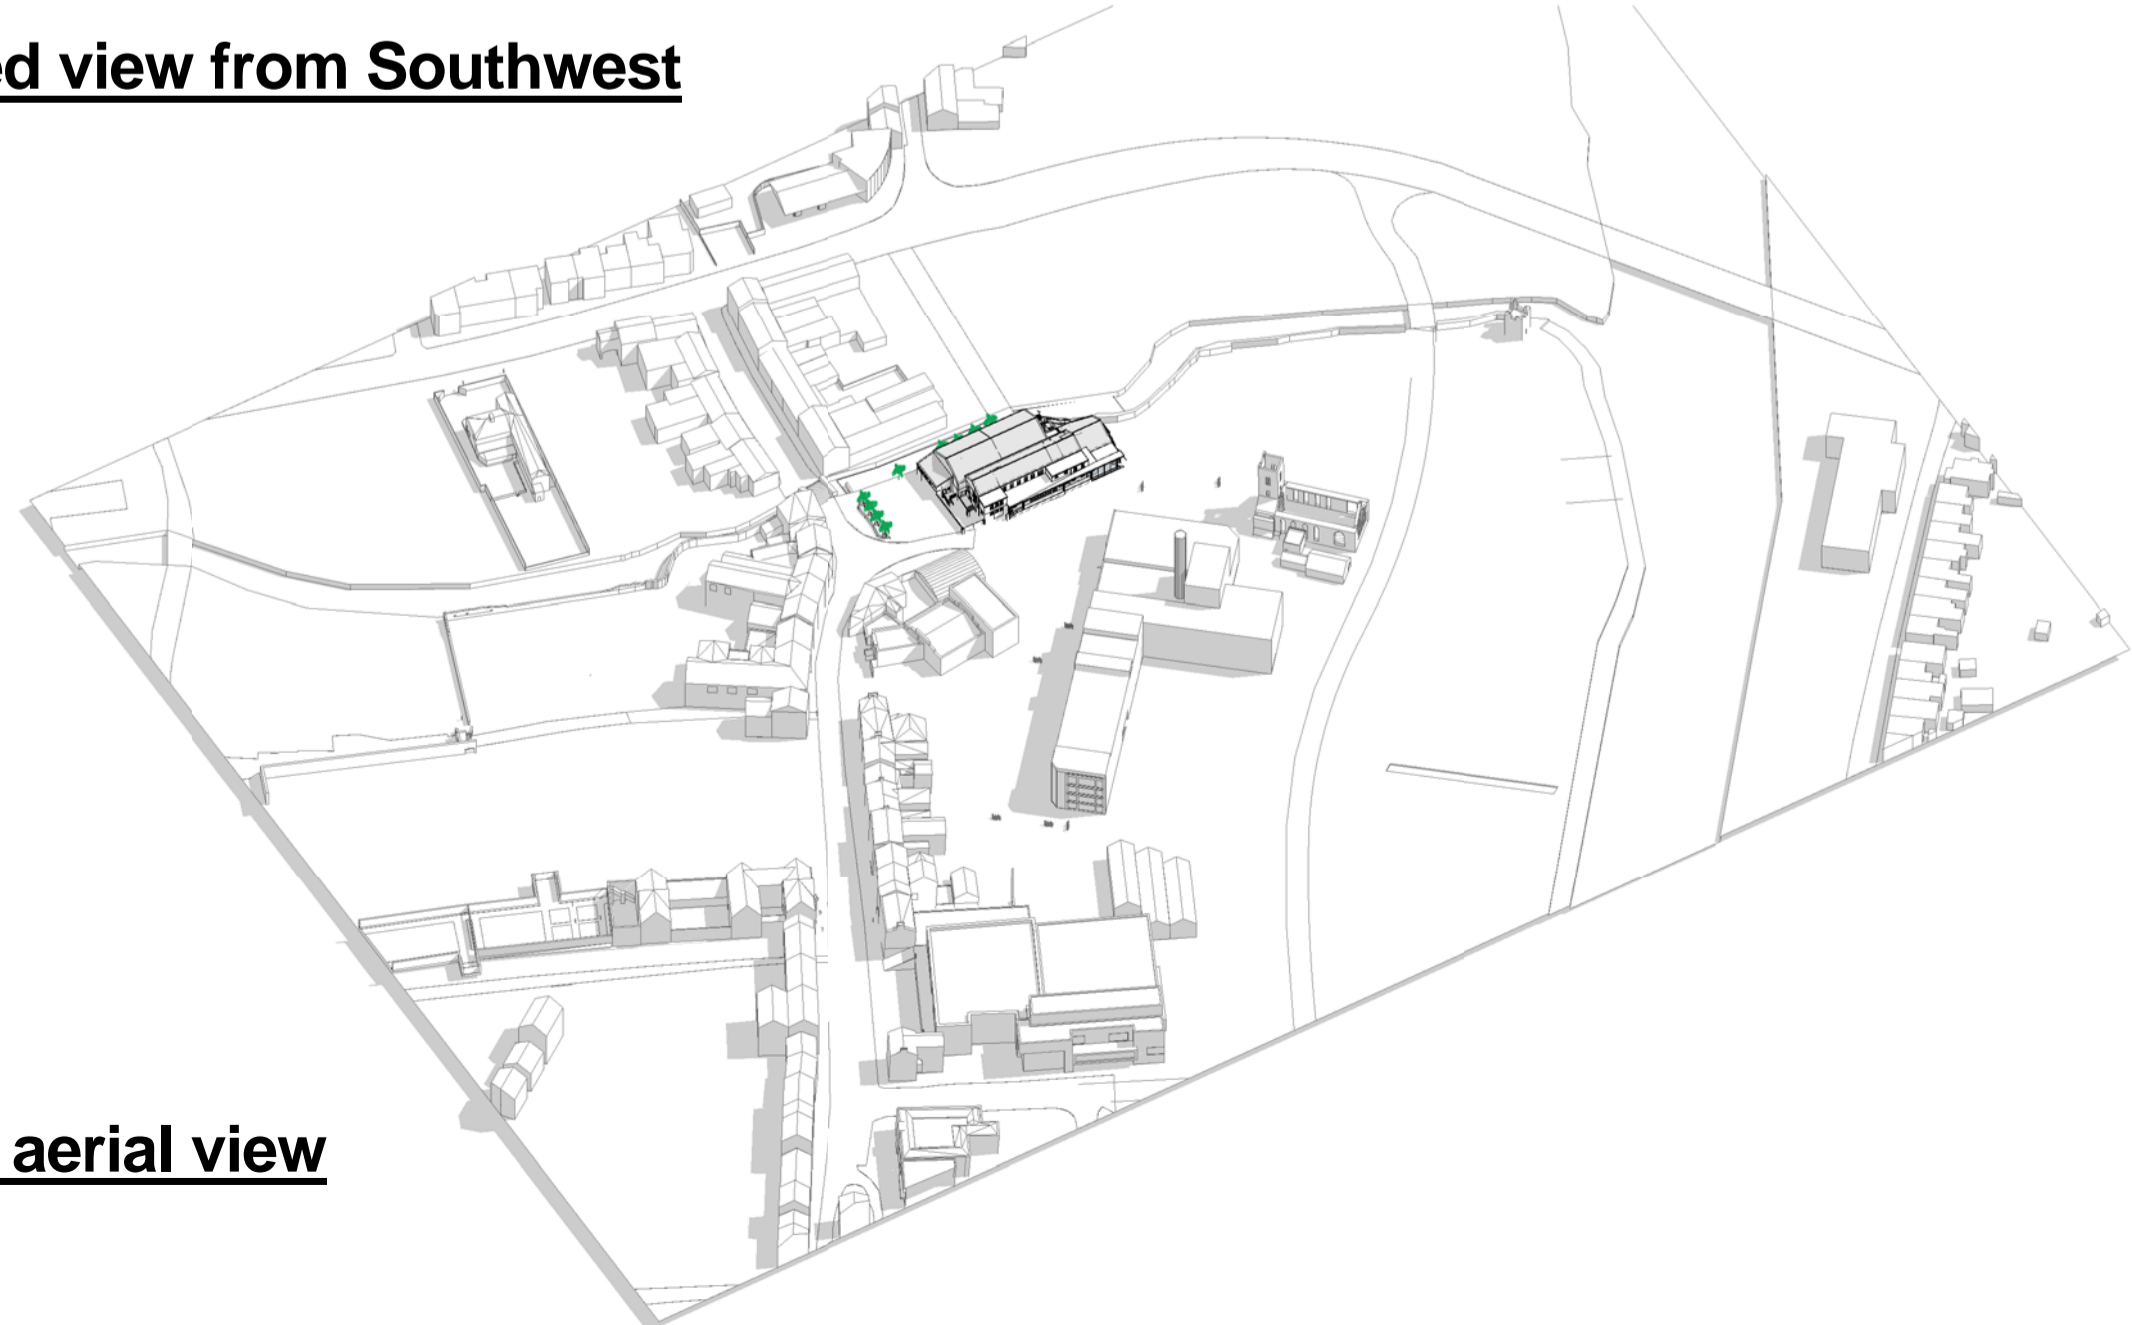

Existing aerial view

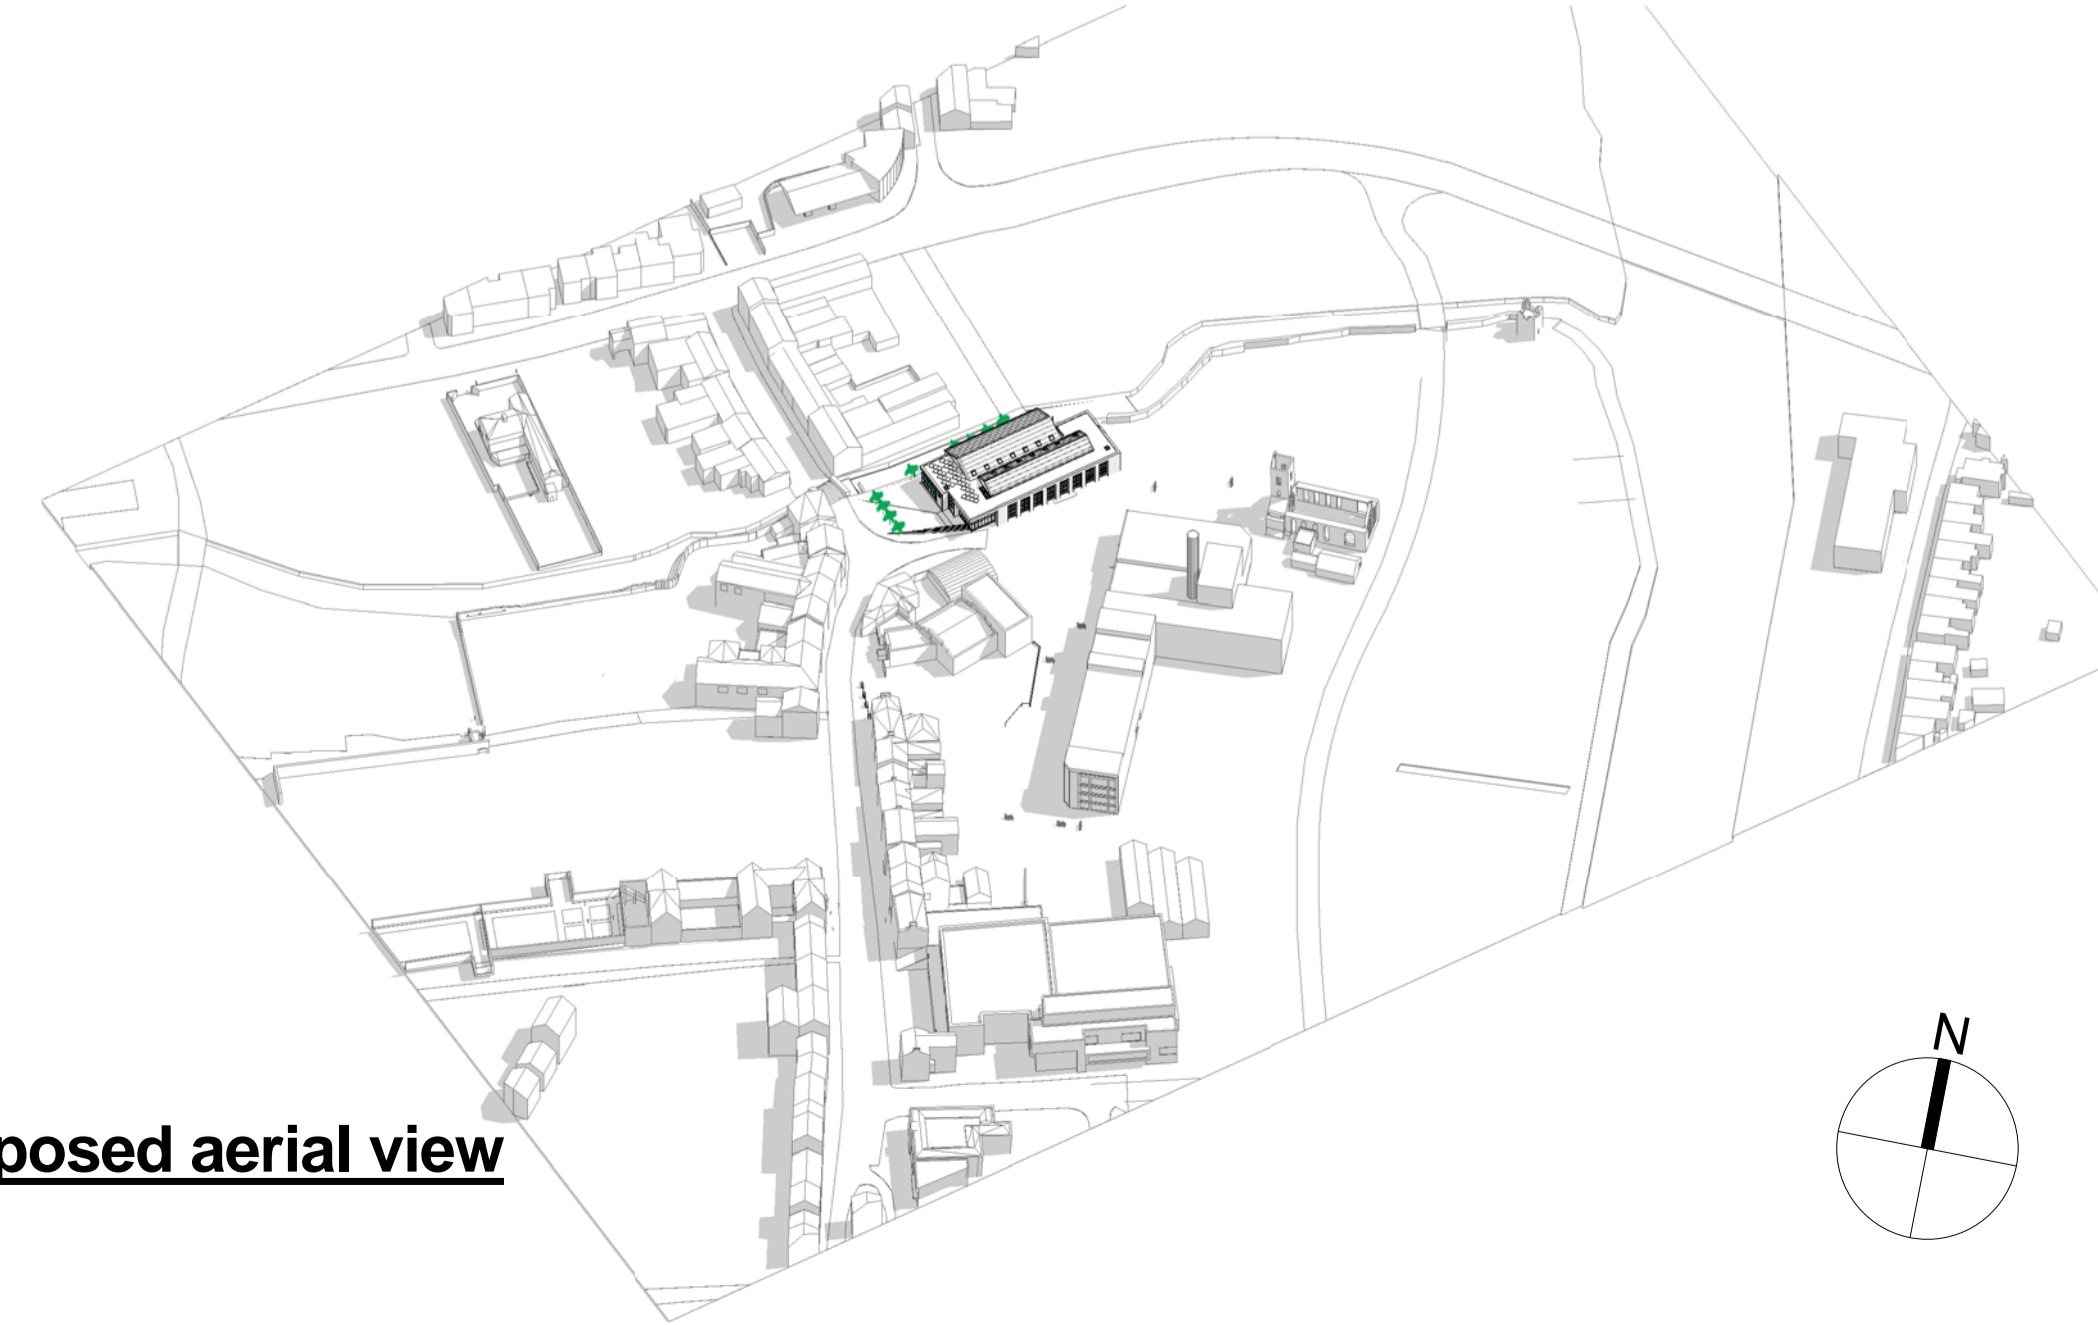


Proposed aerial view

DRG. SERIES	3.0 Planning
-------------	--------------




JOB Mayfair	DUBLIN OFFICE DARTRY MILLS, DARTRY ROAD, DUBLIN 6, IRELAND Tel: + 353 (1) 498 7000 Fax: + 353 (1) 498 7001 info@reddyarchitecture.com www.reddyarchitecture.com
CLIENT Kilkenny County Council	KILKENNY OFFICE 41 DEAN STREET, KILKENNY, IRELAND Tel: + 353 (56) 776 2697 kilkenny@reddyarchitecture.com www.reddyarchitecture.com
TITLE 3D Views 1	
DATE 15/12/2014 14:55:44 DRN L. Meehan	SCALE @ A1 CHECKED R. Kelleher


JOB NUMBER 14-208	DRWG NUMBER 500	REVISION 5
----------------------	--------------------	---------------

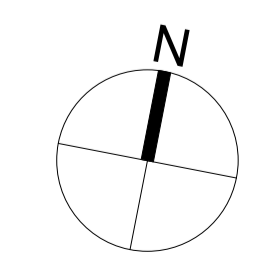

DO NOT SCALE FROM THIS DRAWING. USE FIGURED DIMENSIONS IN ALL CASES.
 VERIFY DIMENSIONS ON SITE AND REPORT ANY DISCREPANCIES TO THE ARCHITECTS
 IMMEDIATELY.
 THIS DRAWING IS TO BE READ IN CONJUNCTION WITH THE ARCHITECTS SPECIFICATION.
 THIS DRAWING IS COPYRIGHT AND MAY ONLY BE REPRODUCED WITH THE ARCHITECTS PERMISSION.

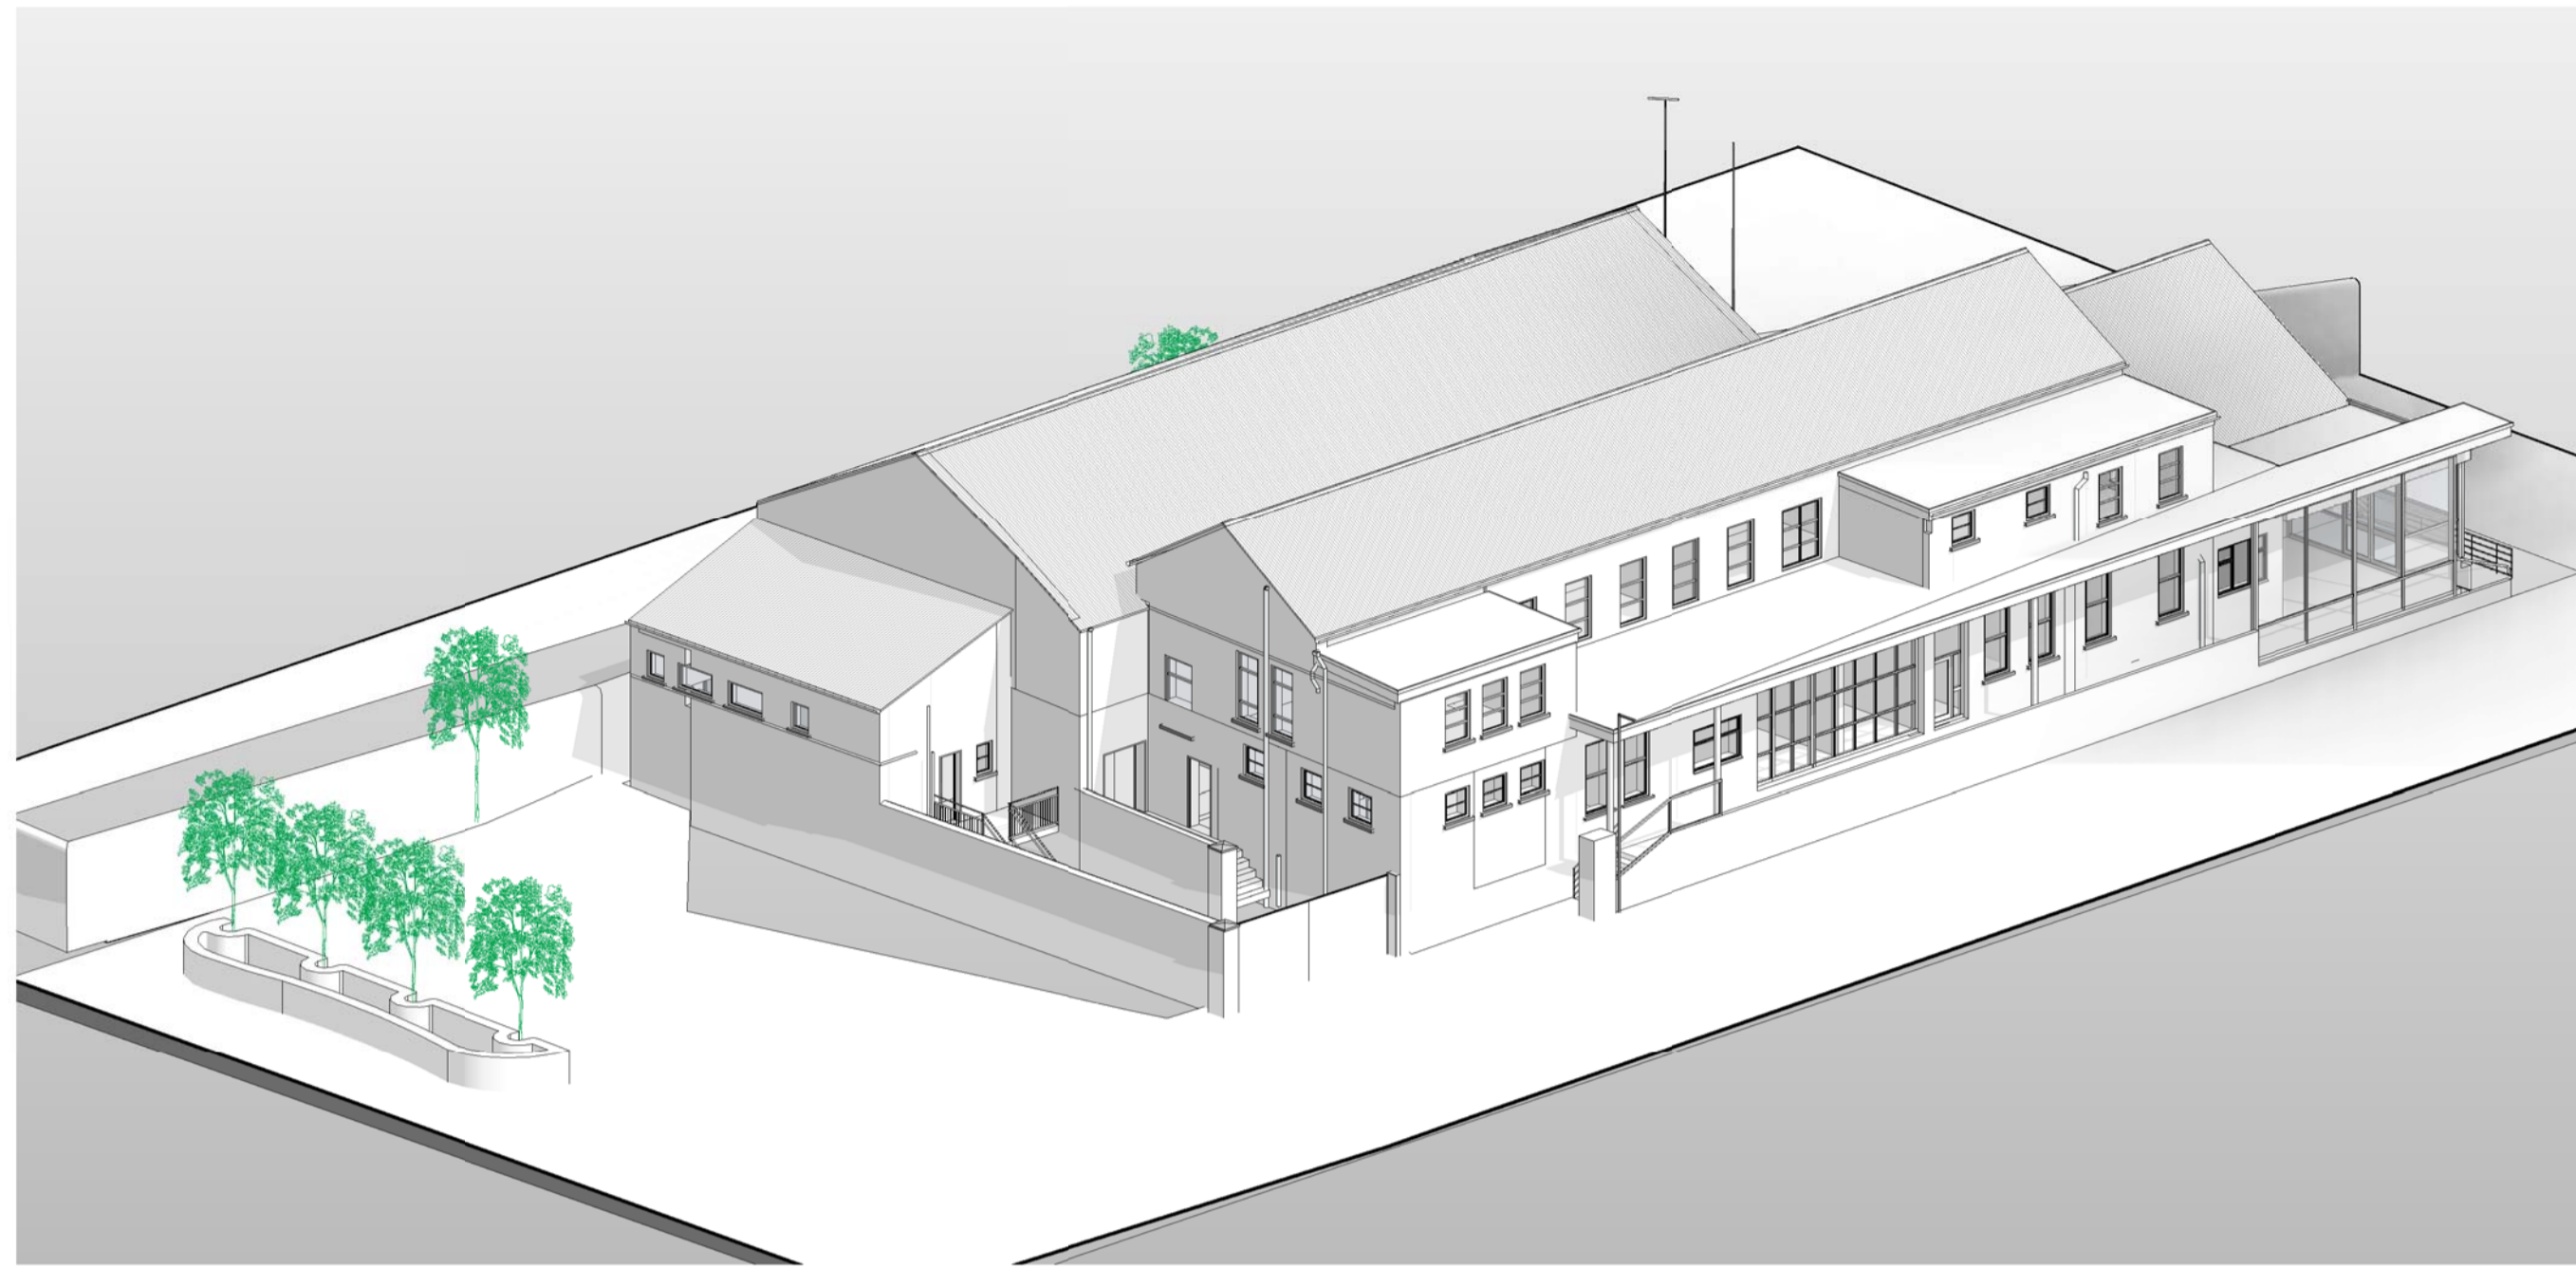

Existing Overview 3D

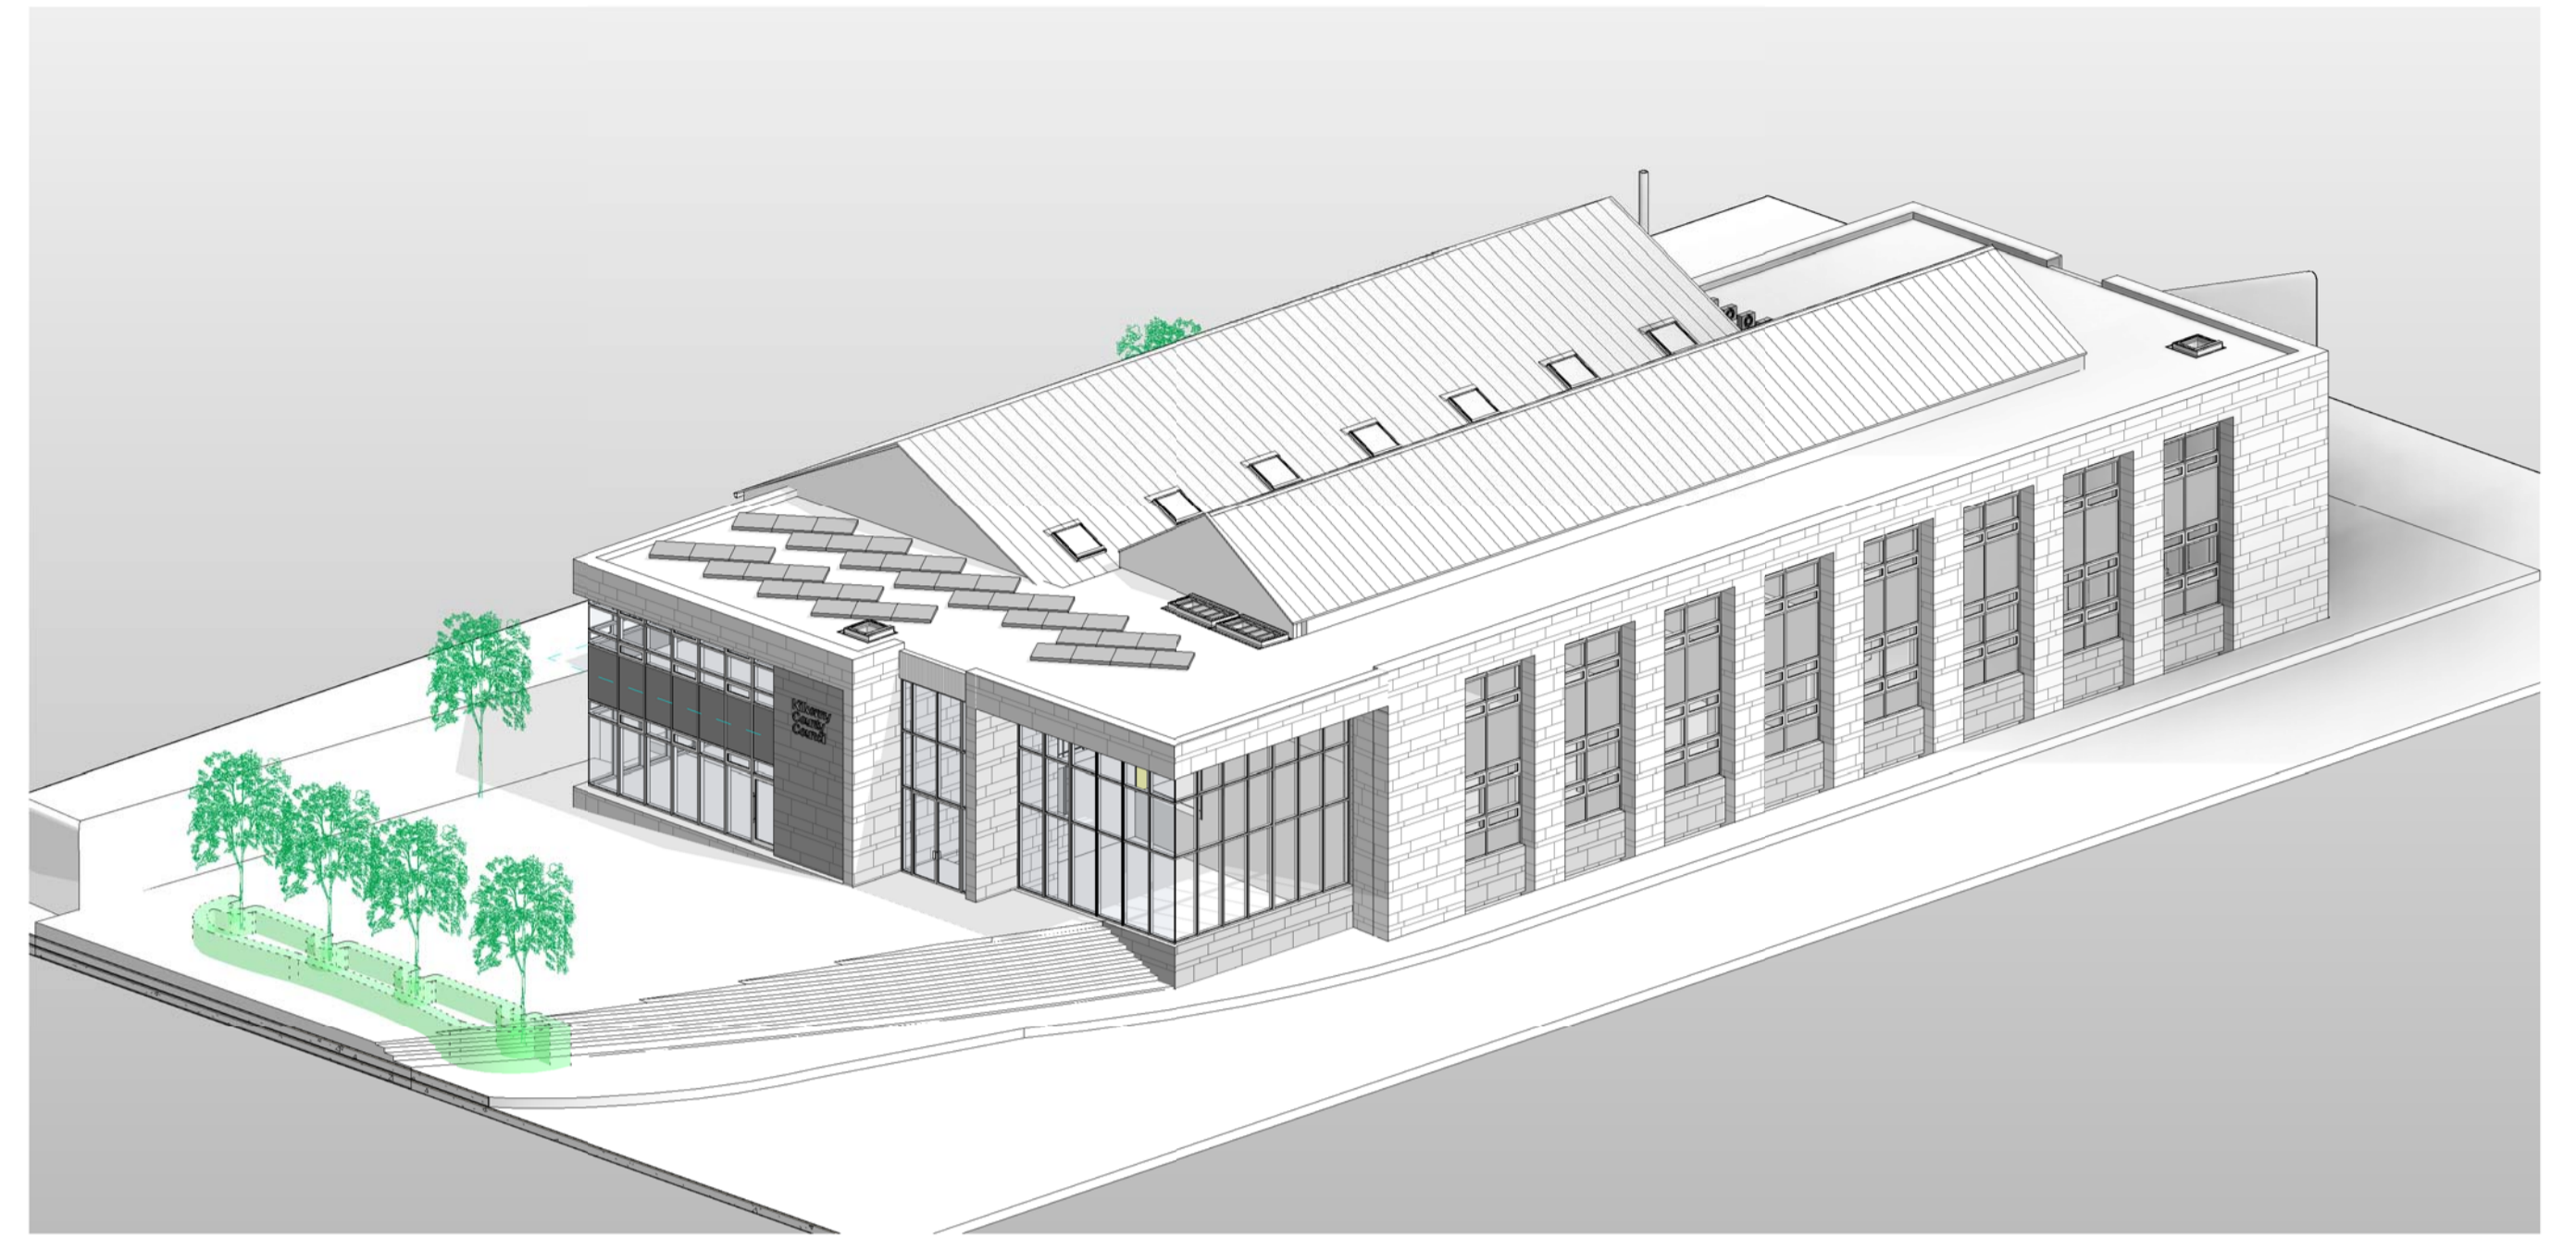

Proposed Overview 3D



**Existing Sectional Perspective
NTS**



**Proposed Sectional Perspective
NTS**

DRG. SERIES 3.0 Planning



JOB
Mayfair

CLIENT
Kilkenny County Council

DUBLIN OFFICE
 DARTRY MILLS,
 DARTRY ROAD,
 DUBLIN 6,
 IRELAND
 Tel: + 353 (1) 498 7000
 Fax: + 353 (1) 498 7001
 info@reddyarchitecture.com
 www.reddyarchitecture.com

TITLE
3D Views 2

DATE 15/12/2014 14:56:17 SCALE 1:600 @ A1
 DRN L. Meehan CHECKED R. Kelleher

KILKENNY OFFICE
 41 DEAN STREET,
 KILKENNY,
 IRELAND
 Tel: + 353 (56) 776 2697
 kilkenny@reddyarchitecture.com
 www.reddyarchitecture.com

JOB NUMBER 14-208 DRWG NUMBER 501 REVISION 5