









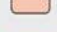


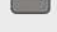



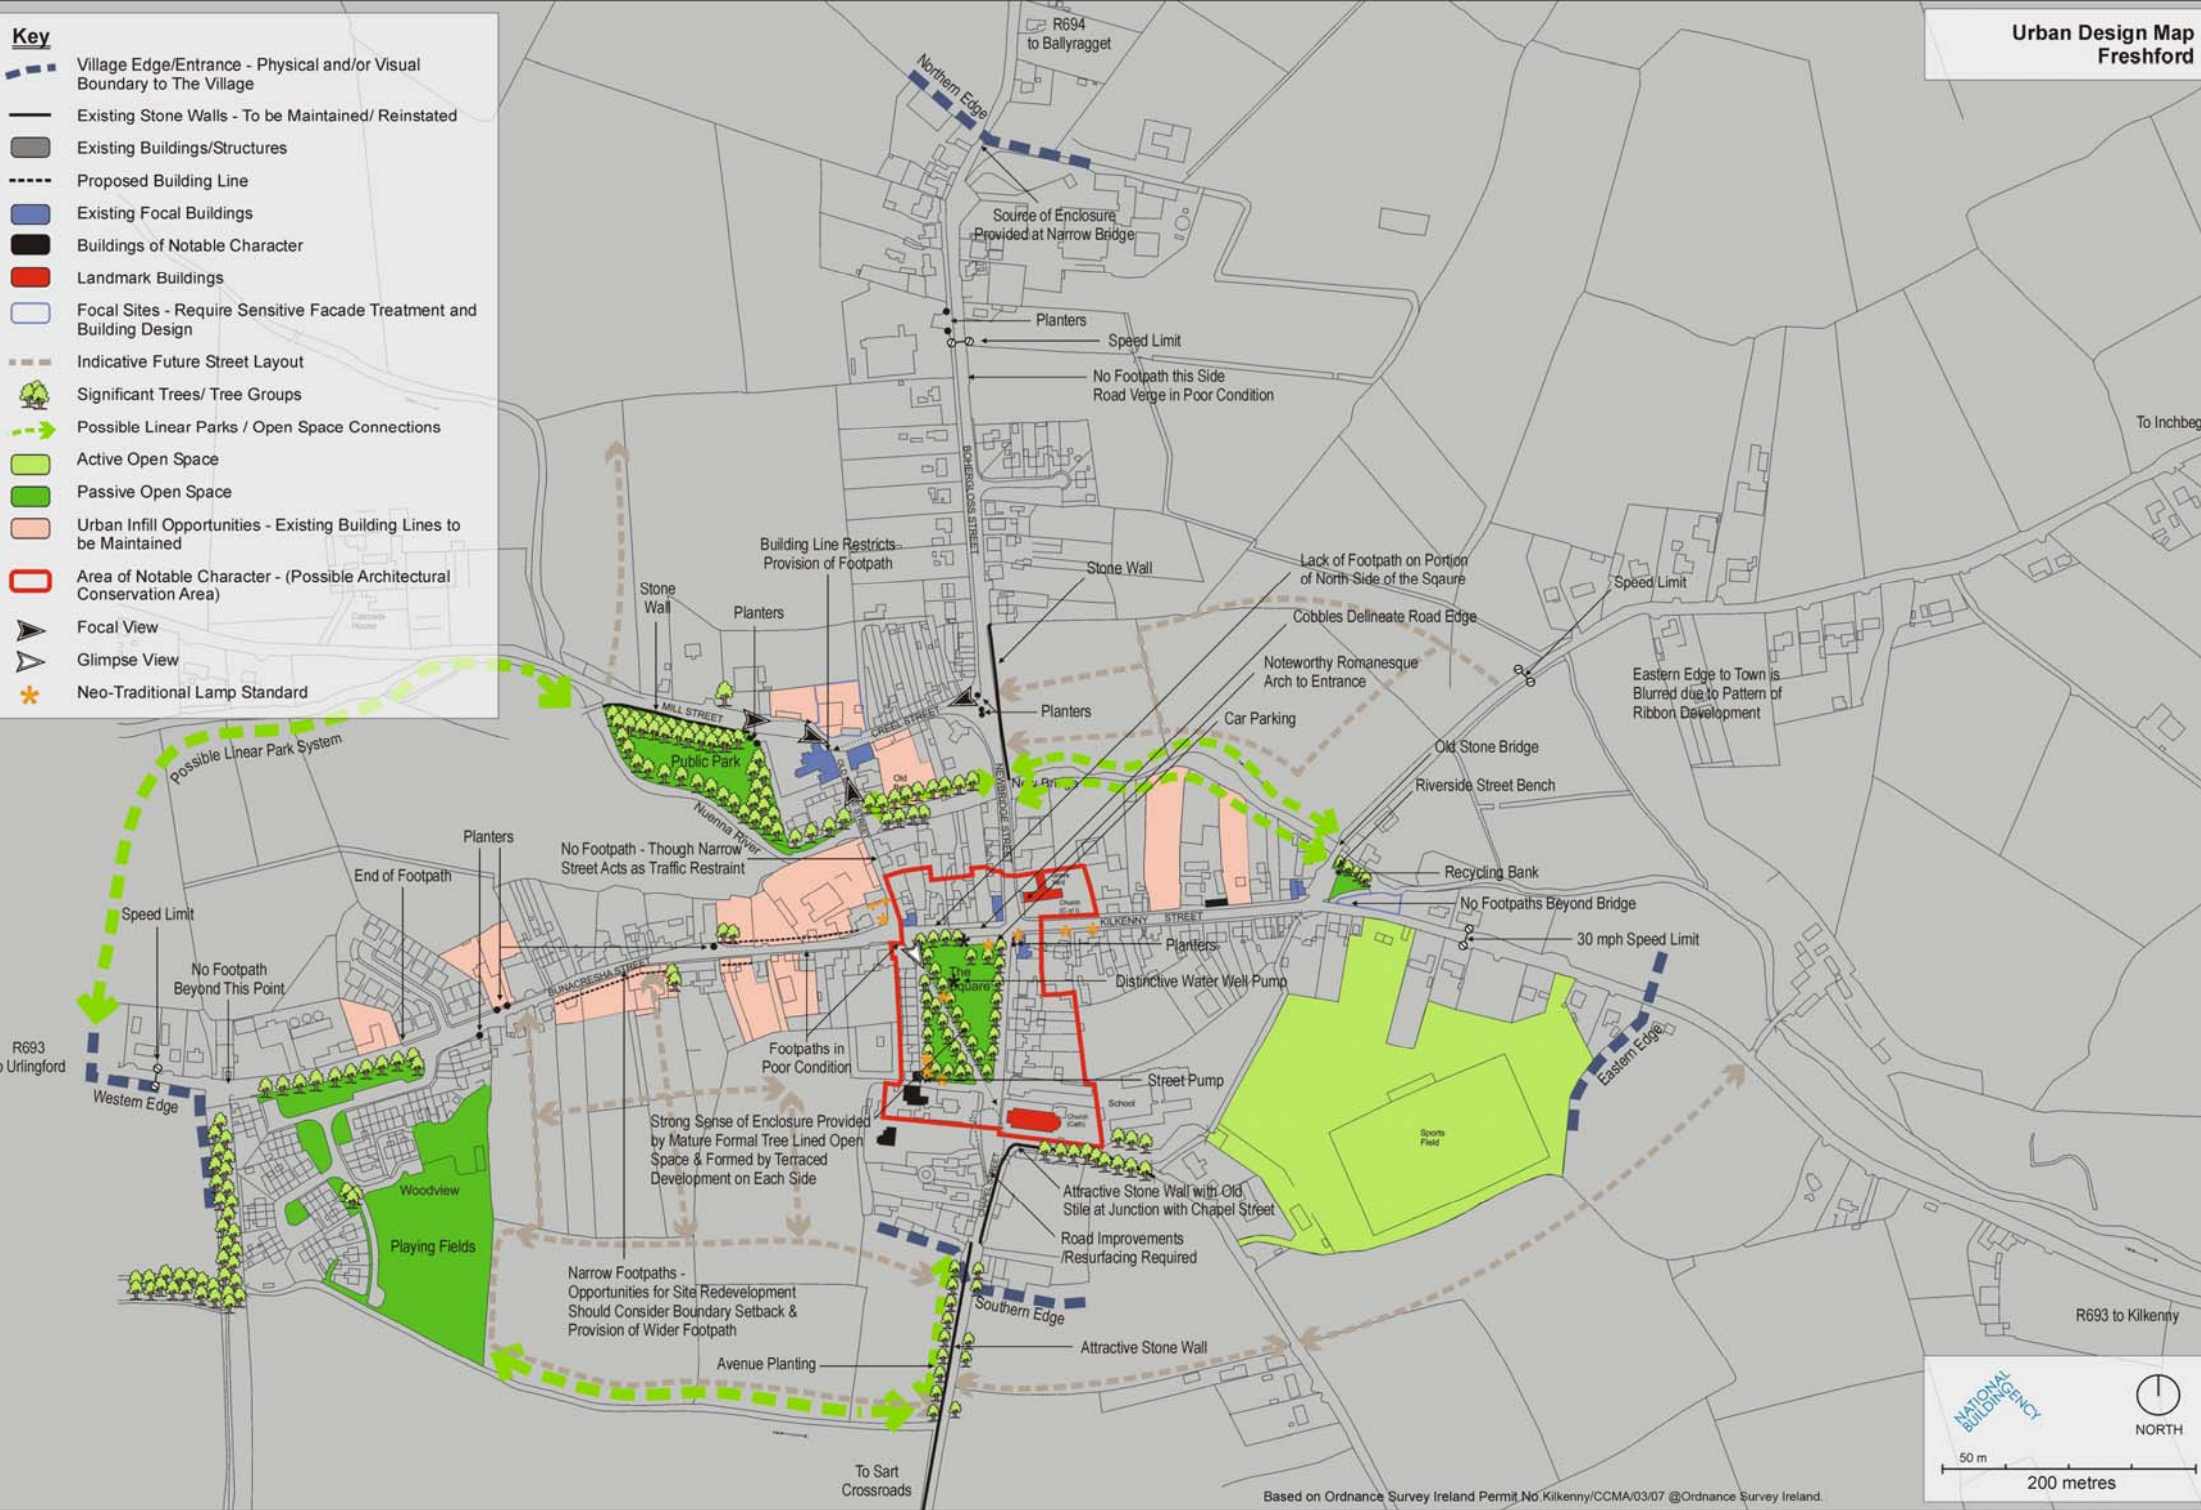


- Key**
-  Village Edge/Entrance - Physical and/or Visual Boundary to The Village
 -  Existing Stone Walls - To be Maintained/ Reinstated
 -  Existing Buildings/Structures
 -  Proposed Building Line
 -  Existing Focal Buildings
 -  Buildings of Notable Character
 -  Landmark Buildings
 -  Focal Sites - Require Sensitive Facade Treatment and Building Design
 -  Indicative Future Street Layout
 -  Significant Trees/ Tree Groups
 -  Possible Linear Parks / Open Space Connections
 -  Active Open Space
 -  Passive Open Space
 -  Urban Infill Opportunities - Existing Building Lines to be Maintained
 -  Area of Notable Character - (Possible Architectural Conservation Area)
 -  Focal View
 -  Glimpse View
 -  Neo-Traditional Lamp Standard



Based on Ordnance Survey Ireland Permit No. Kilkenny/CCMA/03/07 @Ordnance Survey Ireland.

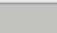






 

NATIONAL BUILDING AGENCY


NORTH

50 m

200 metres

Key

-  Village Edge/Entrance - Physical and/or Visual Boundary to The Village
-  Existing Stone Walls - To be Maintained/Reinstated
-  Existing Buildings/Structures
-  Buildings of Notable Character
-  Landmark Buildings
-  Focal Sites - Require Sensitive Facade Treatment and Building Design
-  Areas of Varying Building Lines and Discordant Boundary Treatment
-  Significant Trees/ Tree Groups
-  Possible Linear Parks / Open Space Connections
-  Active Open Space
-  Passive Open Space
-  Urban Infill Opportunities - Existing Building Lines to be Maintained
-  Focal View

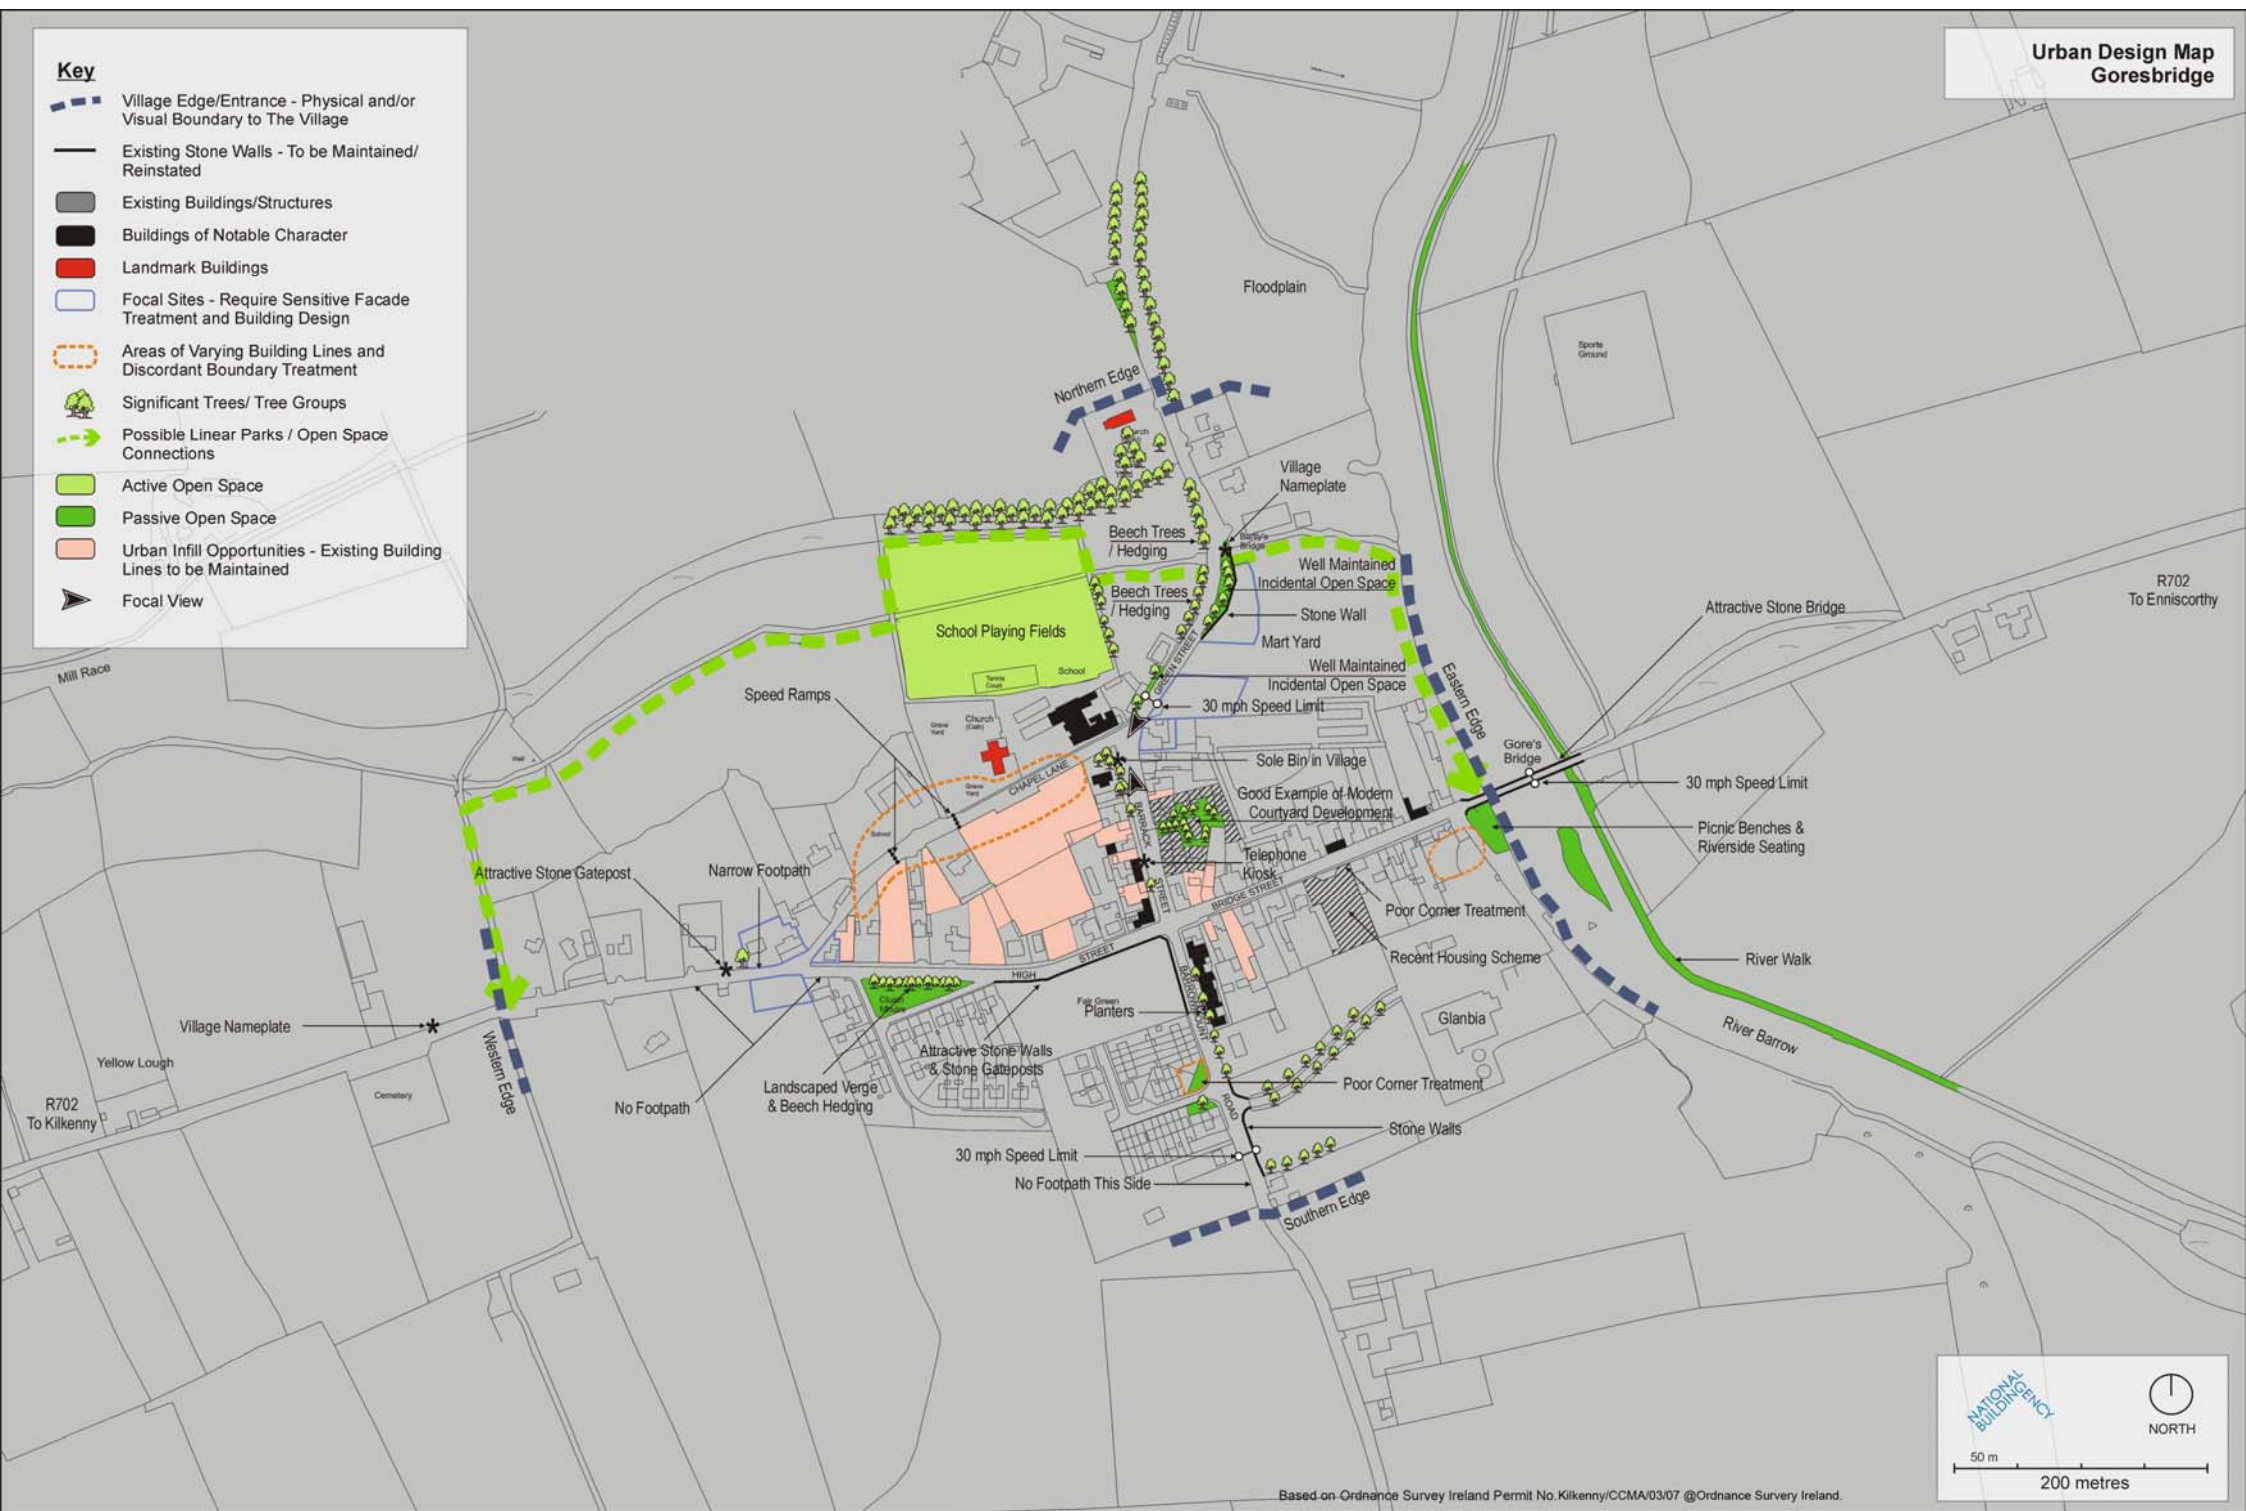


NATIONAL BUILDING AGENCY

NORTH

50 m

200 metres

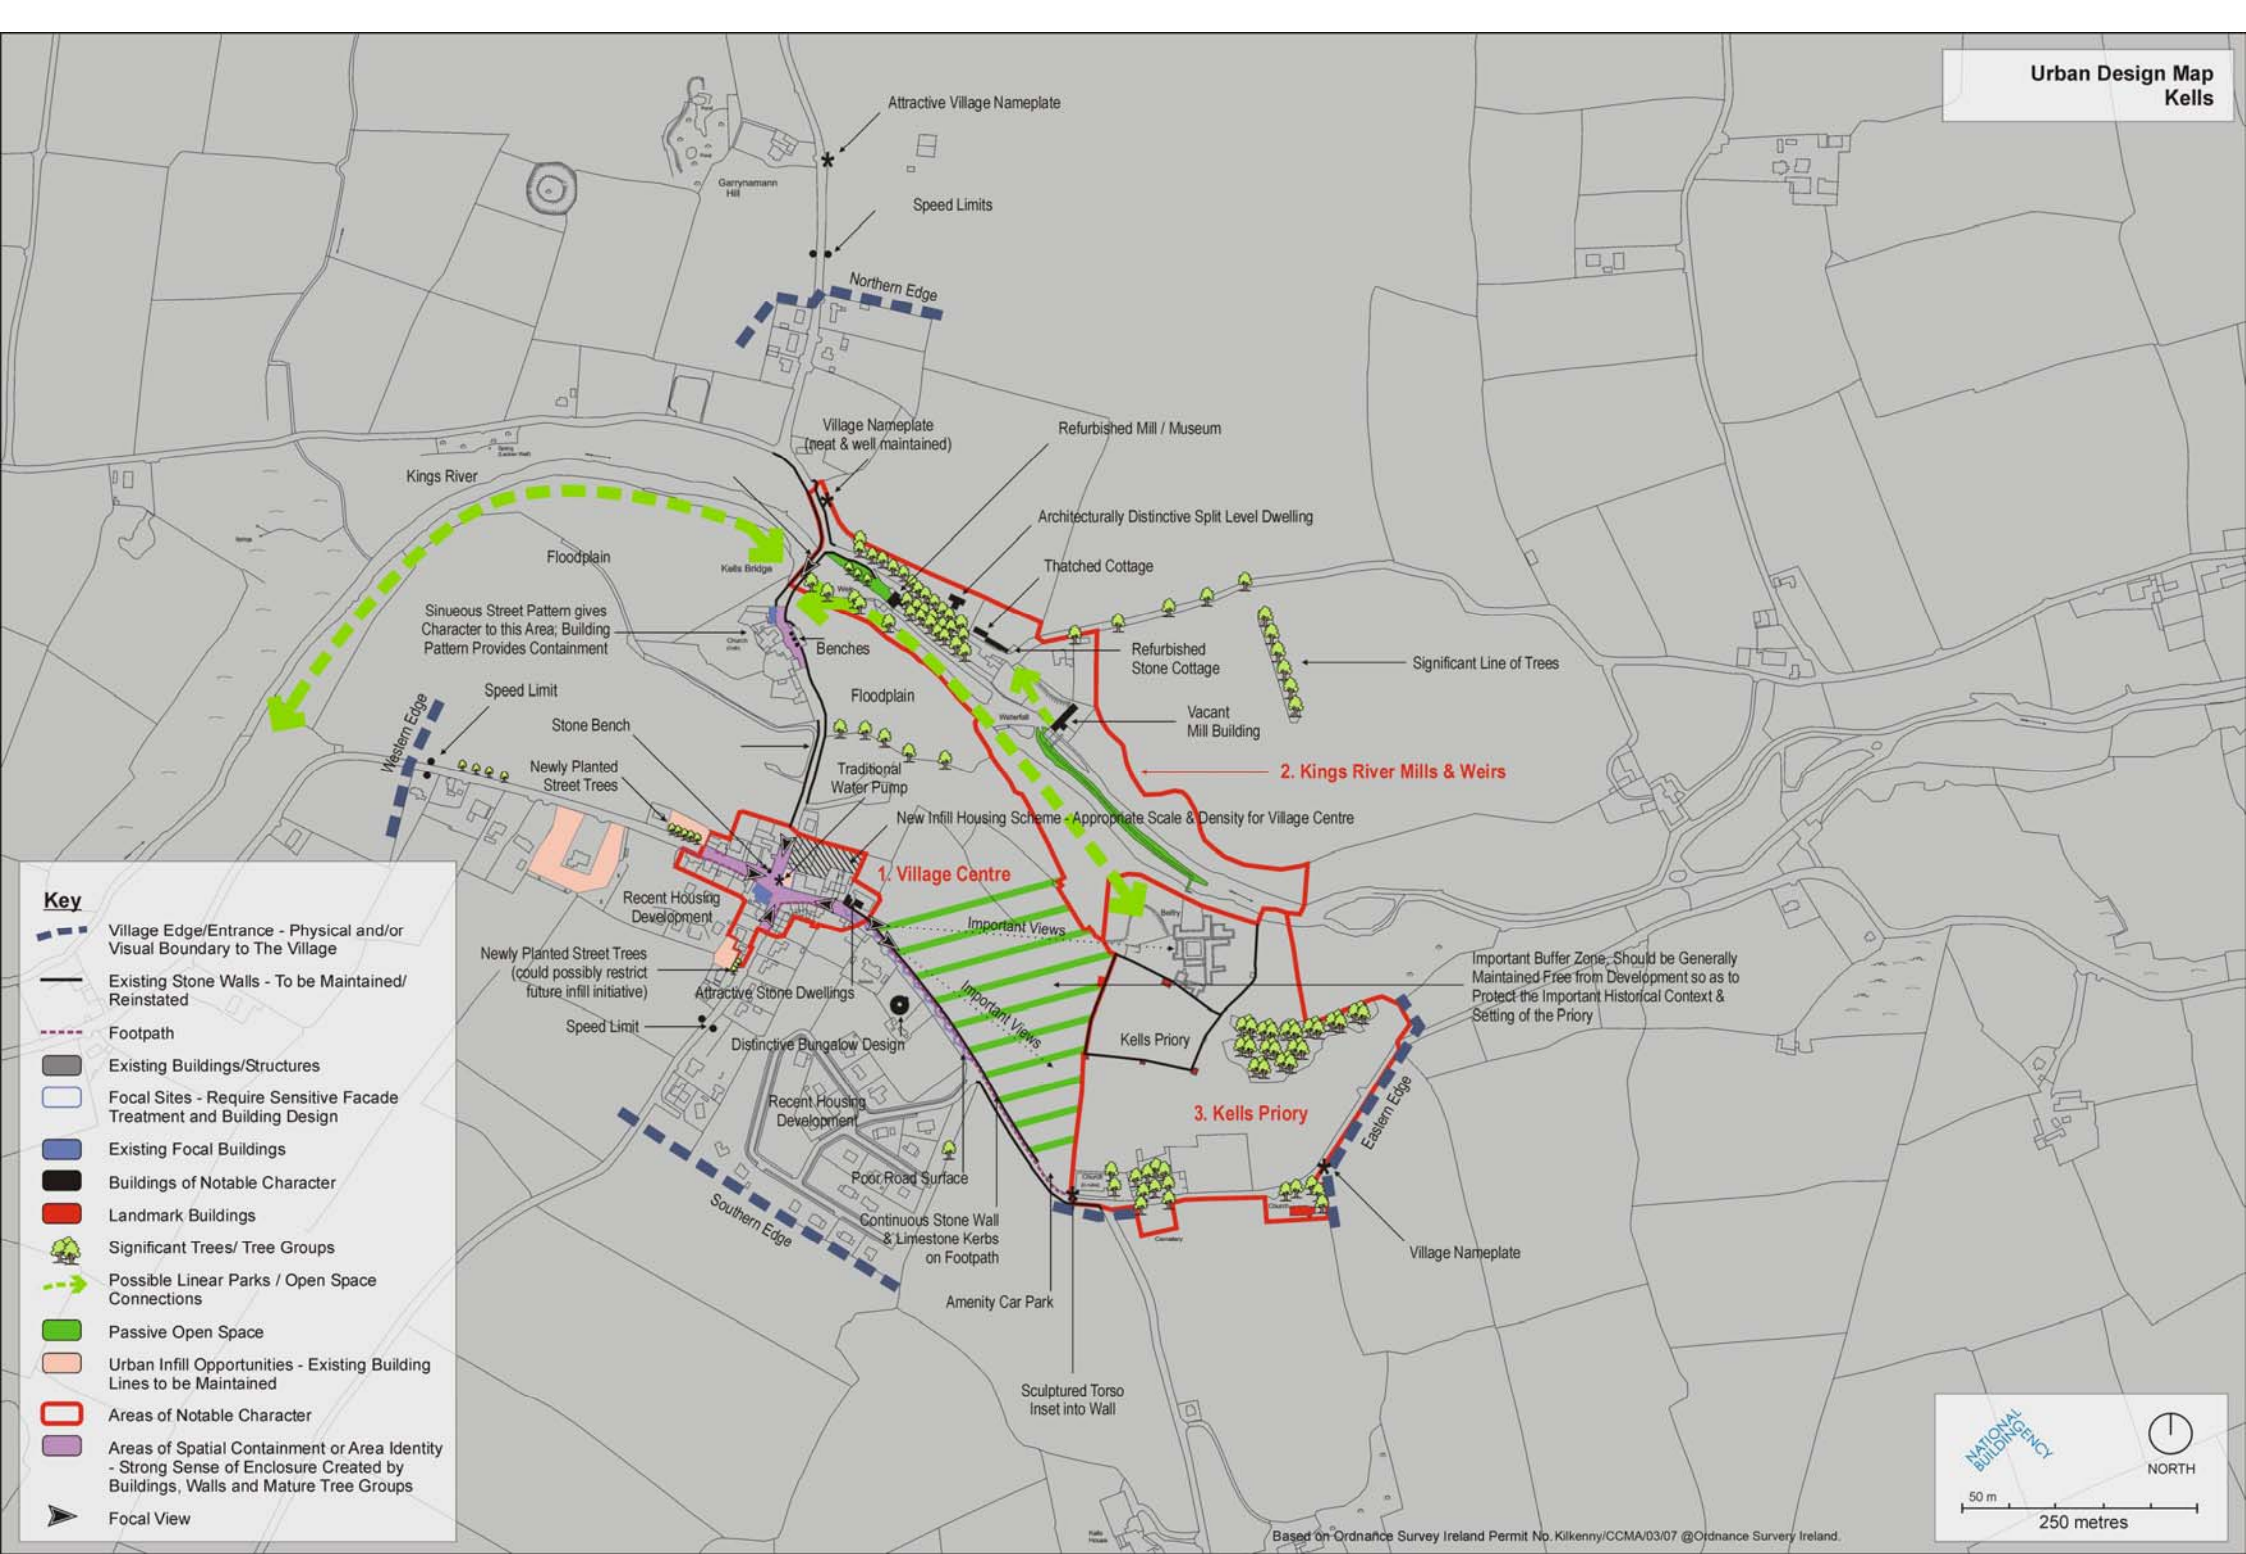

Key

-  Village Edge/Entrance - Physical and/or Visual Boundary to The Village
-  Existing Stone Walls - To be Maintained/Reinstated
-  Footpath
-  Existing Buildings/Structures
-  Focal Sites - Require Sensitive Facade Treatment and Building Design
-  Existing Focal Buildings
-  Buildings of Notable Character
-  Landmark Buildings
-  Significant Trees/ Tree Groups
-  Possible Linear Parks / Open Space Connections
-  Passive Open Space
-  Urban Infill Opportunities - Existing Building Lines to be Maintained
-  Areas of Notable Character
-  Areas of Spatial Containment or Area Identity - Strong Sense of Enclosure Created by Buildings, Walls and Mature Tree Groups
-  Focal View

NATIONAL BUILDING AGENCY

NORTH


50 m

250 metres

Based on Ordnance Survey Ireland Permit No. Kilkenny/CCMA/03/07 @ Ordnance Survey Ireland.

Key

- Village Edge/Entrance - Physical and/or Visual Boundary
- Existing Buildings
- Industrial Sites
- Focal Sites - Require Sensitive Facade Treatment and Building Design
- Significant Trees/ Tree Groups
- Possible Linear Parks/ Open Space Connections
- Active Open Space
- Passive Open Space
- Wetland
- Character Areas
- Strong Viewpoints

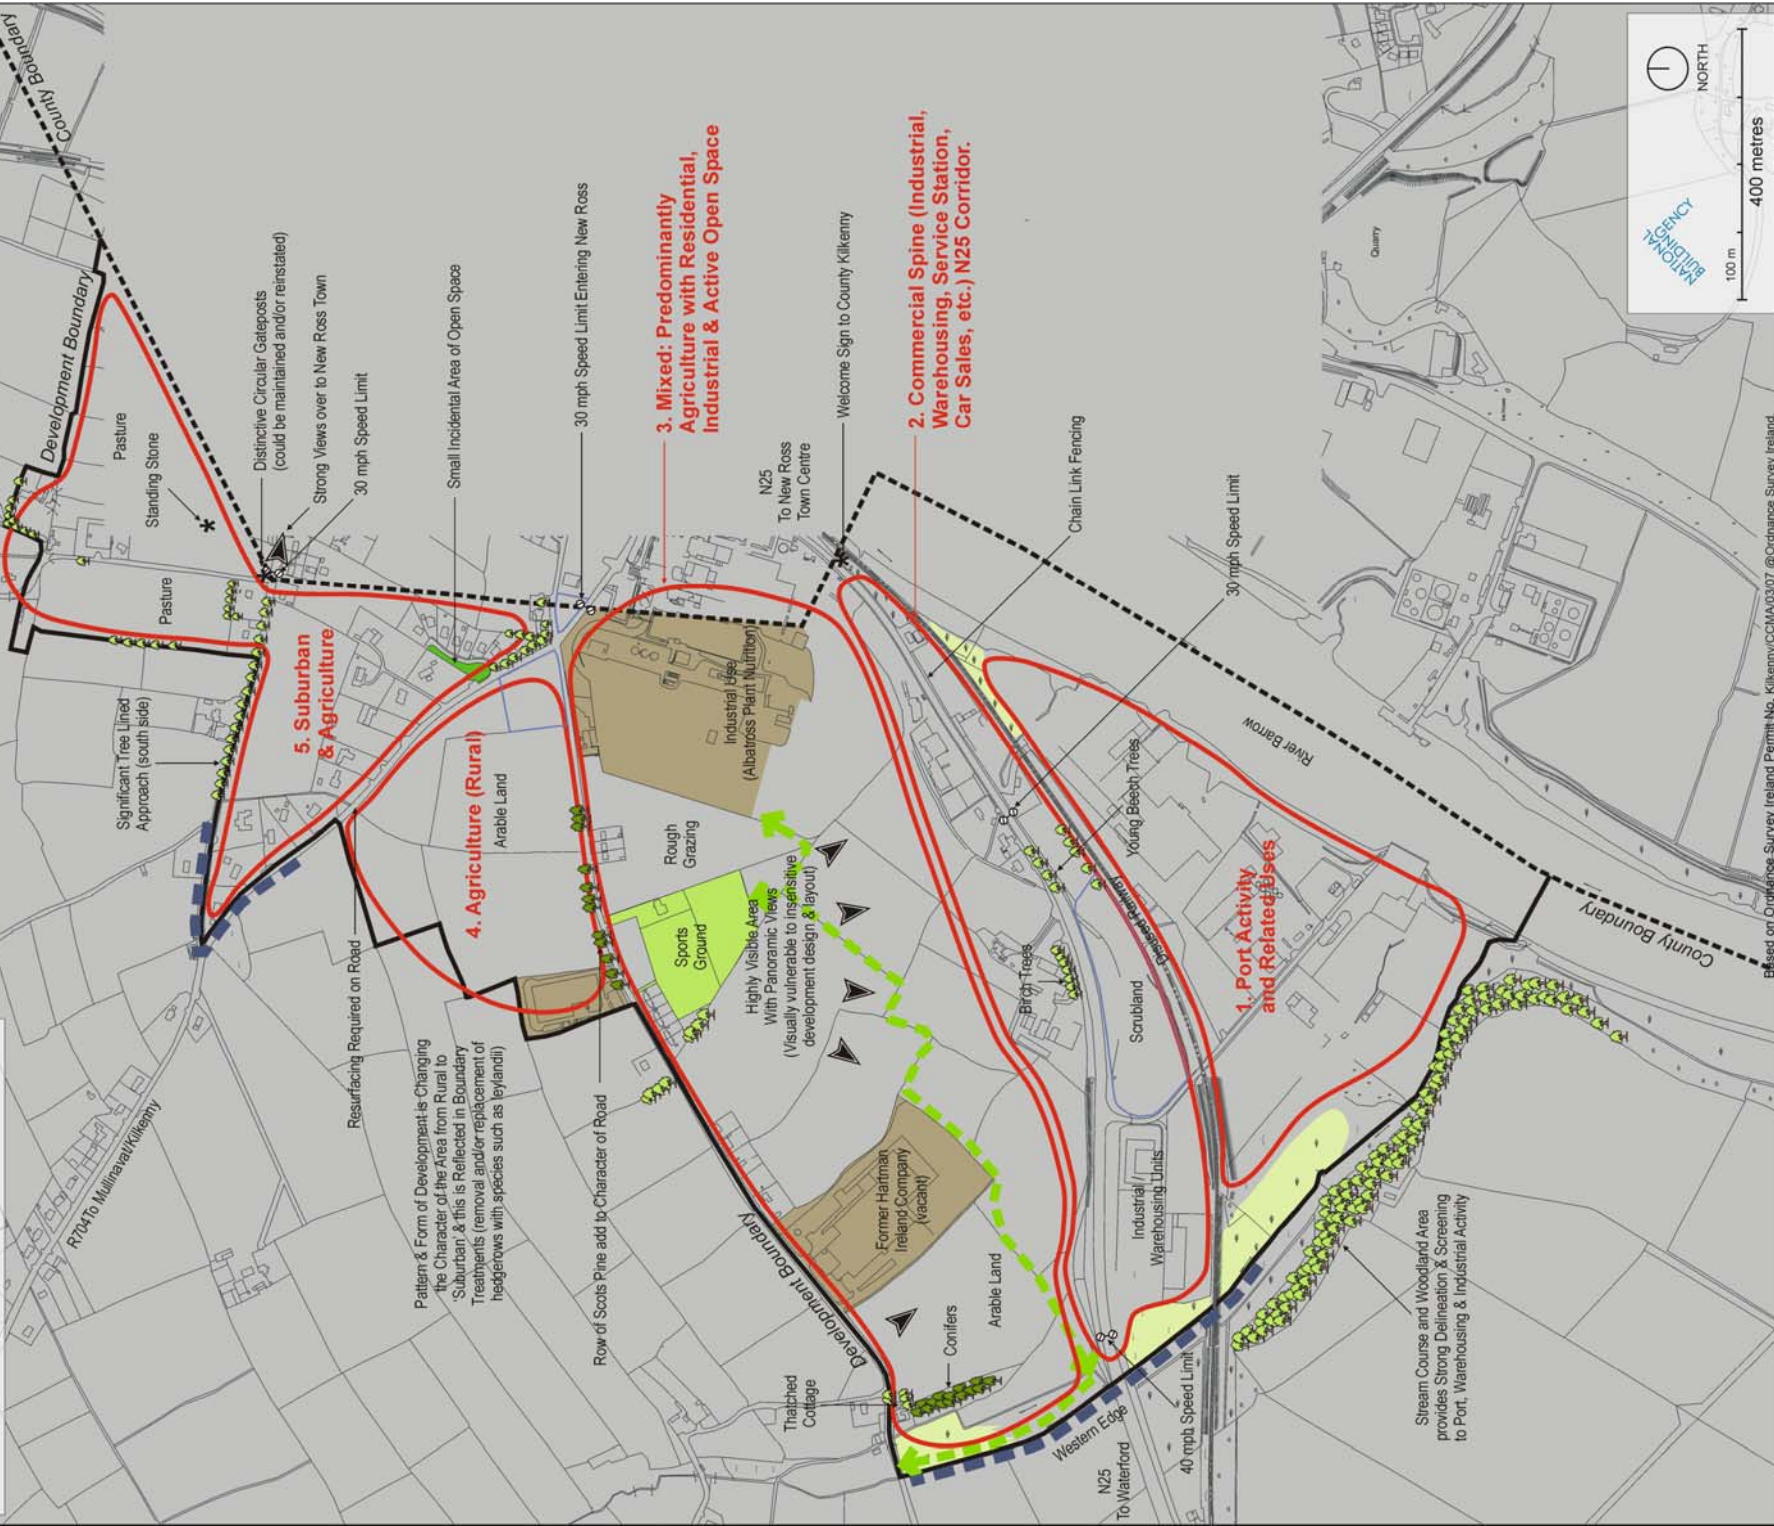

3. Mixed: Predominantly Agriculture with Residential, Industrial & Active Open Space

2. Commercial Spine (Industrial, Warehousing, Service Station, Car Sales, etc.) N25 Corridor.

1. Port Activity and Related Uses

100 m
400 metres

NORTH

PLANNING AGENCY