



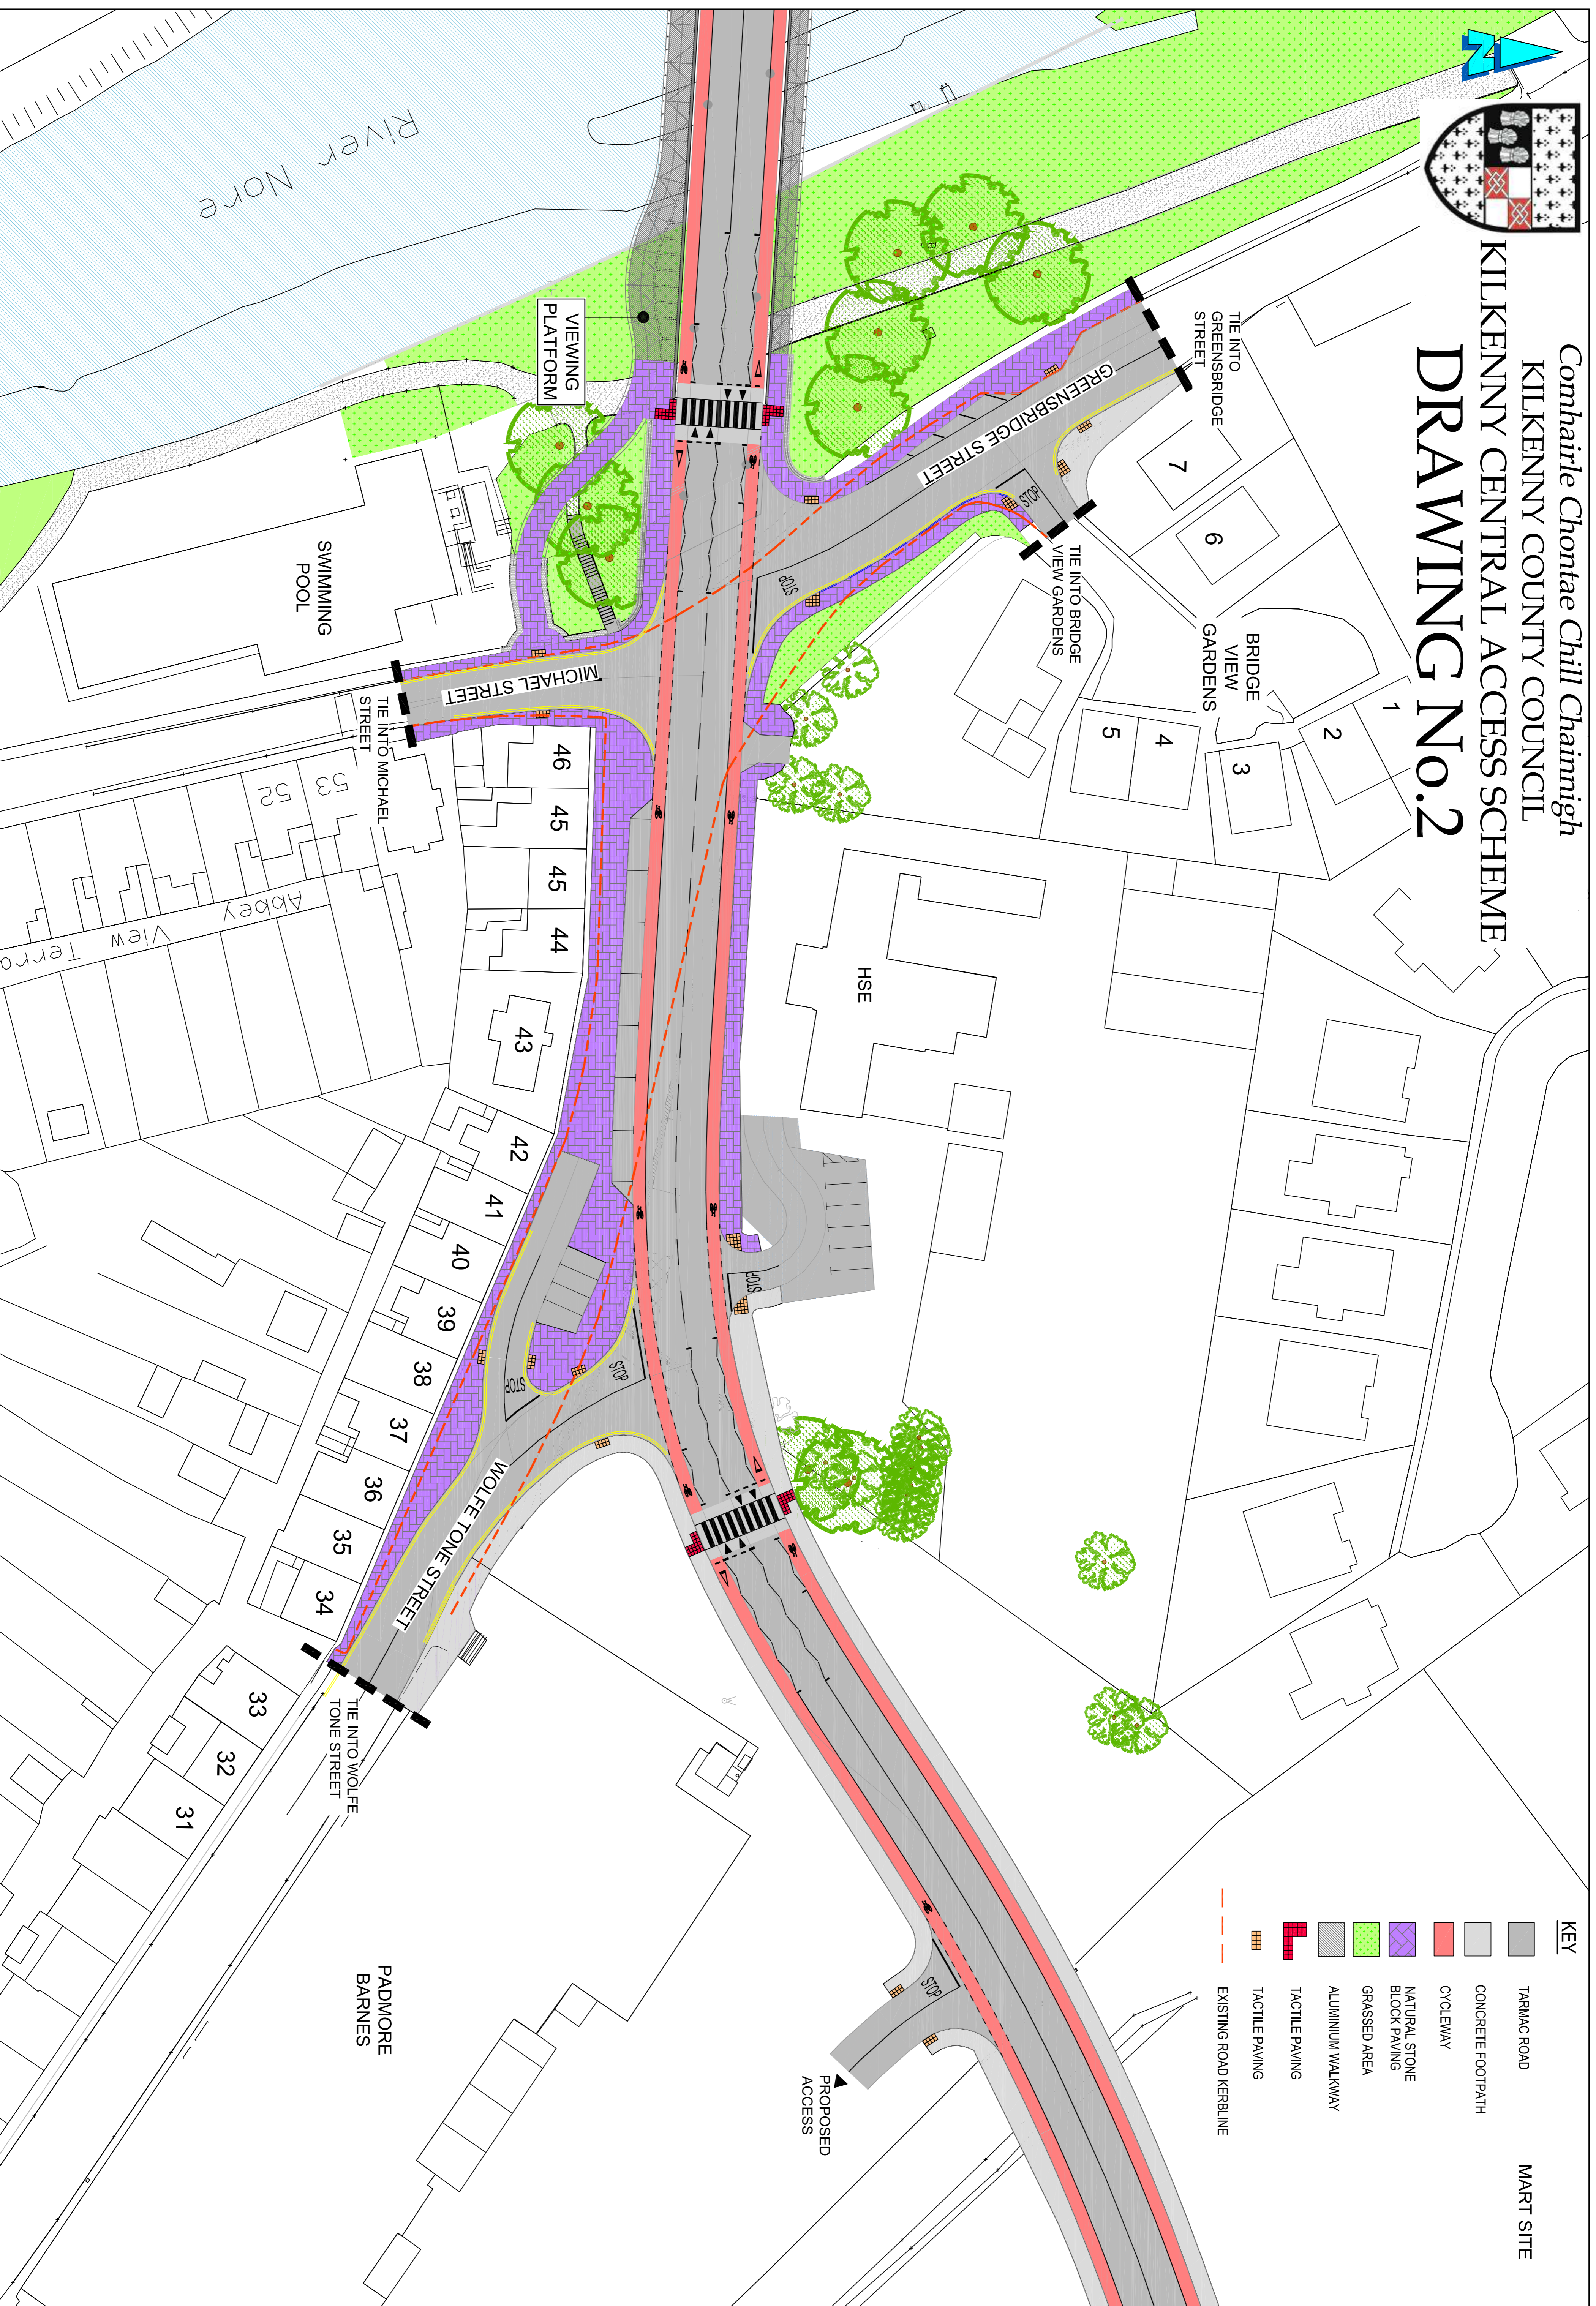

Comhairle Chontae Chill Chainnigh
 KILKENNY COUNTY COUNCIL
 KILKENNY CENTRAL ACCESS SCHEME
DRAWING NO.2

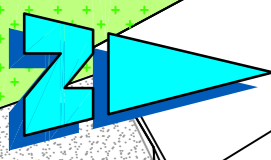

KEY

- TARMAC ROAD
- CONCRETE FOOTPATH
- CYCLEWAY
- NATURAL STONE BLOCK PAVING
- GRASSED AREA
- ALUMINIUM WALKWAY
- TACTILE PAVING
- TACTILE PAVING
- EXISTING ROAD KERBLINE

MART SITE